


Do not scale from this drawing.  
All dimensions in millimetres (mm) unless noted otherwise.

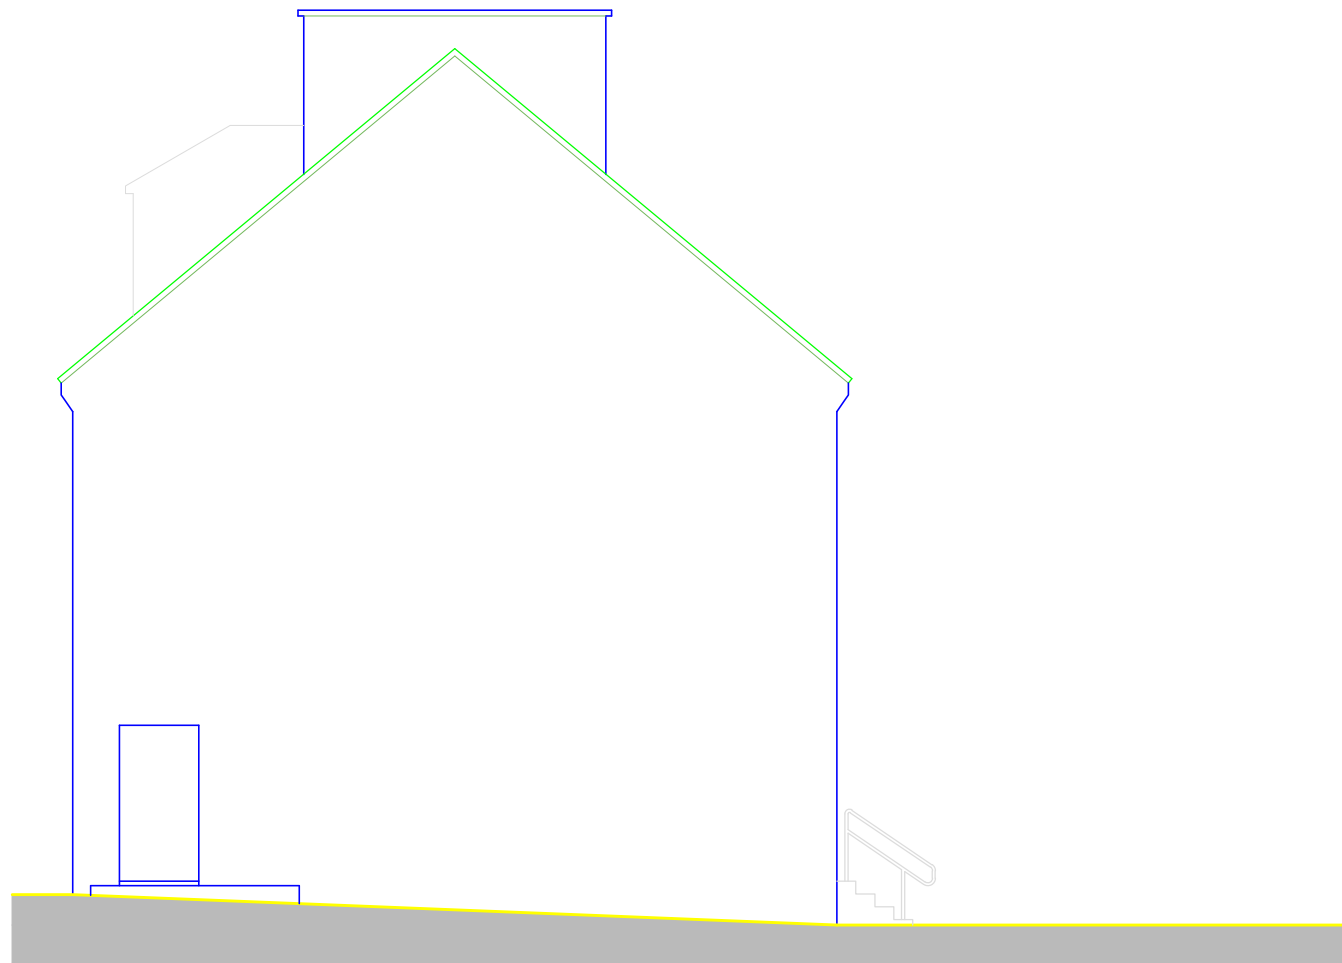

Gable Elevation  
as Proposed

ref.	date	revision		
client MR & MRS MCCORMACK				
title ELEVATIONS AS PROPOSED (SHEET 2 OF 3)				
project 3 BALGRAY ROAD BARMILL BEITH, KA15 IHP				
drg No. 07	rev. .	scale 1:100	date OCT 2023	sheet size A3