

AMENDMENTS

172 St John's Road,  
Tunbridge Wells,  
TN4 9UY

PLANNING

Rear Garden Plan - Existing

JOB NO. DRG. NO  
233177 02


DATE AMEND.  
Sept 2023 -  
SCALE  
1:100@A3

**M E CASSAM  
ASSOCIATES**

ARCHITECTURAL  
CONSULTANTS   
ARCHITECTURAL  
TECHNOLOGISTS

T : 01892 654144  
E : action@cassam-associates.co.uk  
W : www.cassam-associates.co.uk

Rear Garden Plan - Existing  
Scale 1:100

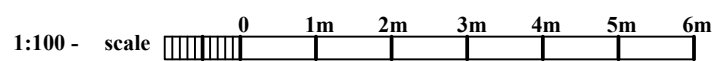

©This drawing is the property of M E Cassam Associates and subject to Copyright Law.