

AMENDMENTS

172 St John's Road,
Tunbridge Wells,
TN4 9UY

PLANNING

Rear Garden Plan - Proposed

JOB NO. DRG. NO

233177 03

DATE AMEND.

Sept 2023 -

SCALE


1:100@A3

**M E CASSAM
ASSOCIATES**

ARCHITECTURAL
CONSULTANTS
ARCHITECTURAL
TECHNOLOGISTS

T : 01892 654144
E : action@cassam-associates.co.uk
W : www.cassam-associates.co.uk

Rear Garden Plan - Proposed
Scale 1:100

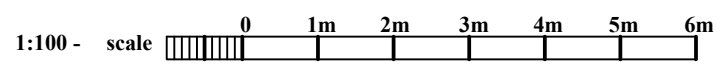

©This drawing is the property of M E Cassam Associates and subject to Copyright Law.