

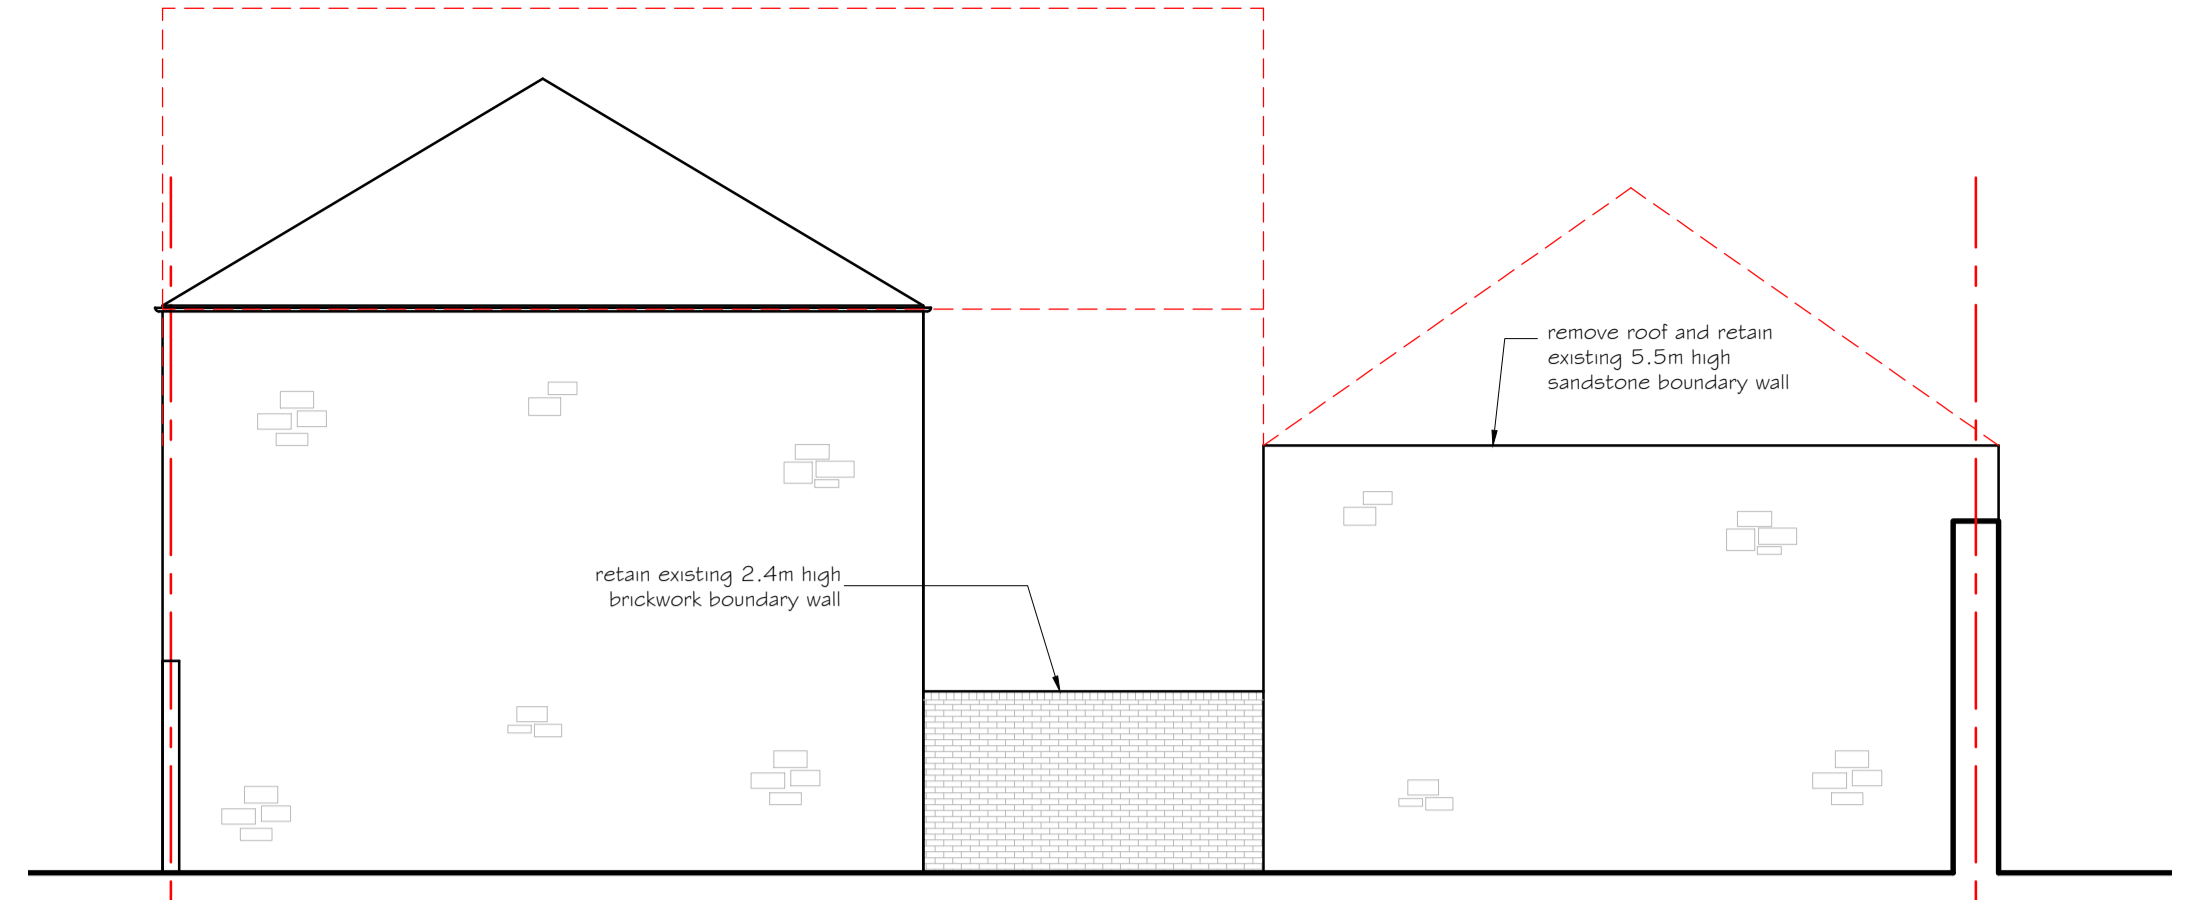



ELEVATION A- south @ 1:100

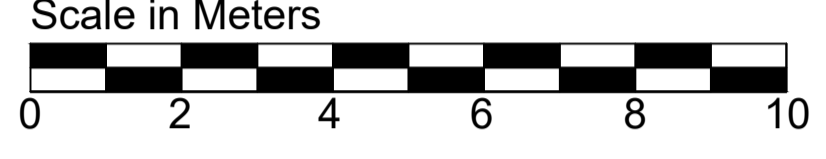


ELEVATION B - west @ 1:100

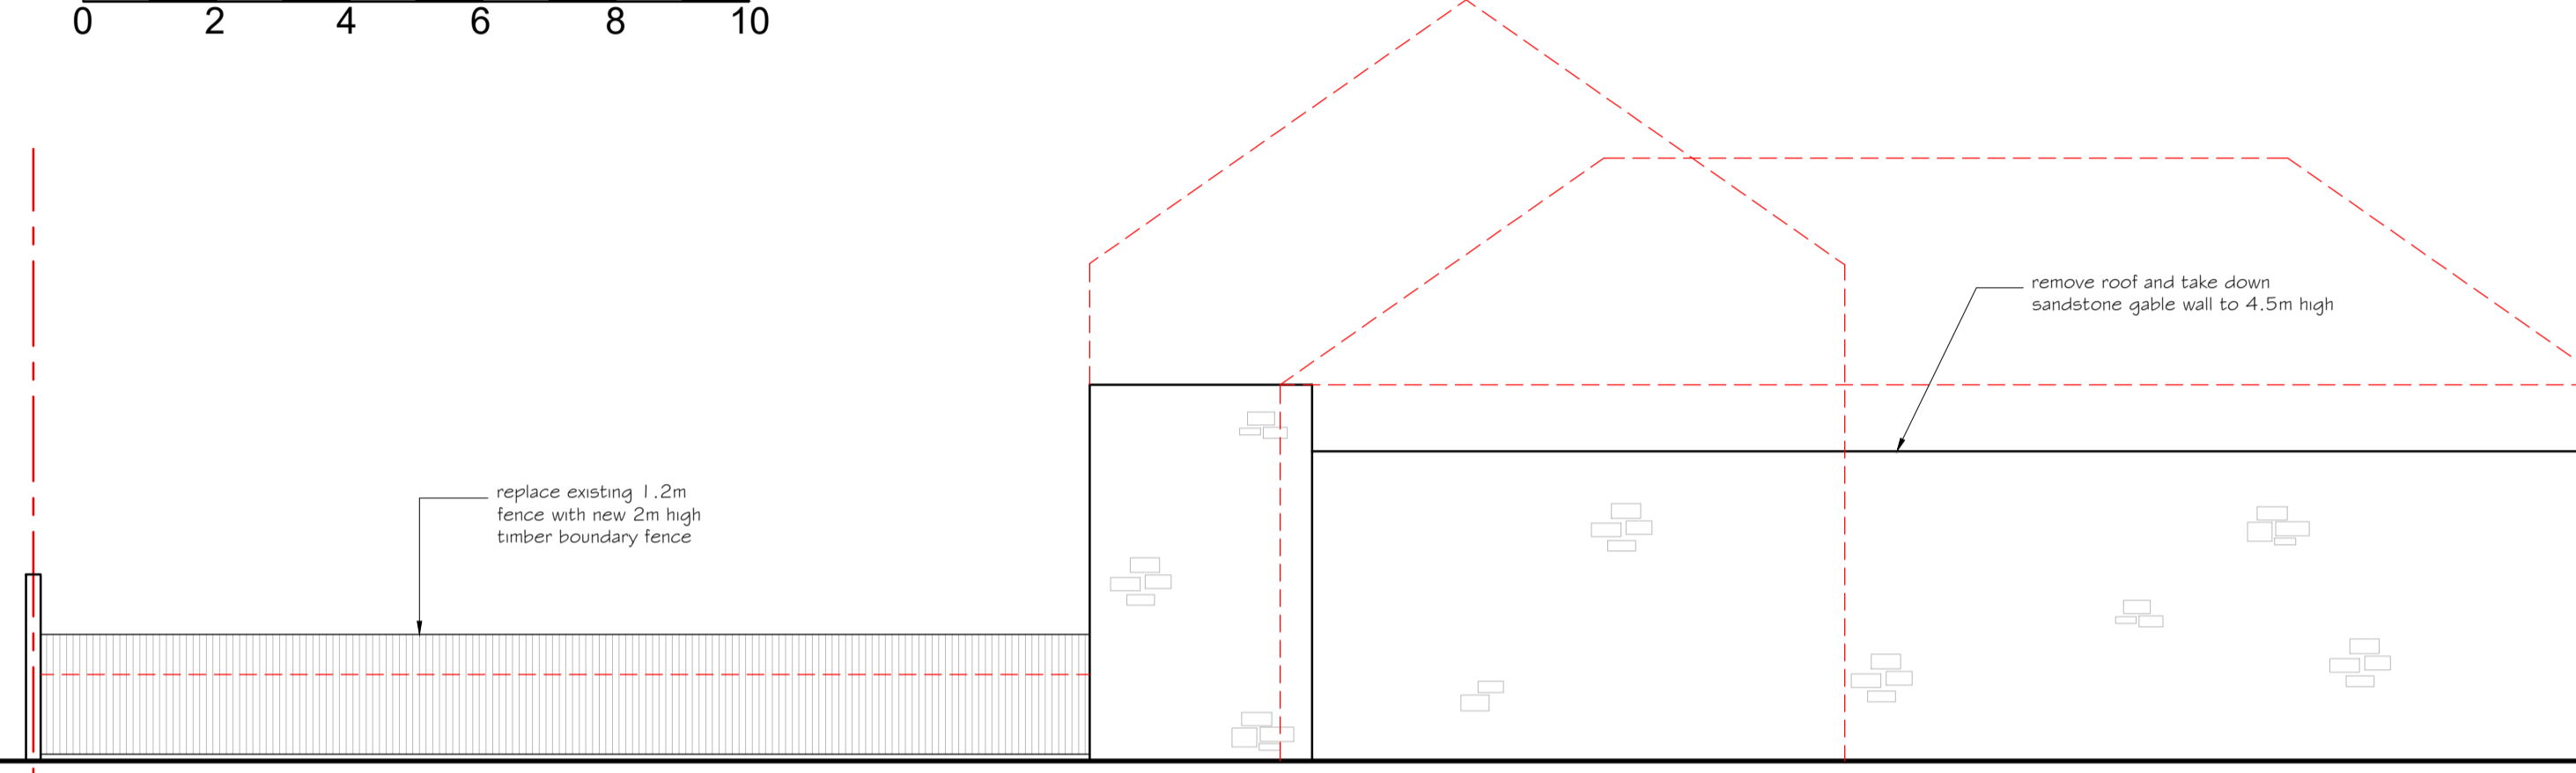


ELEVATION C - north @ 1:100

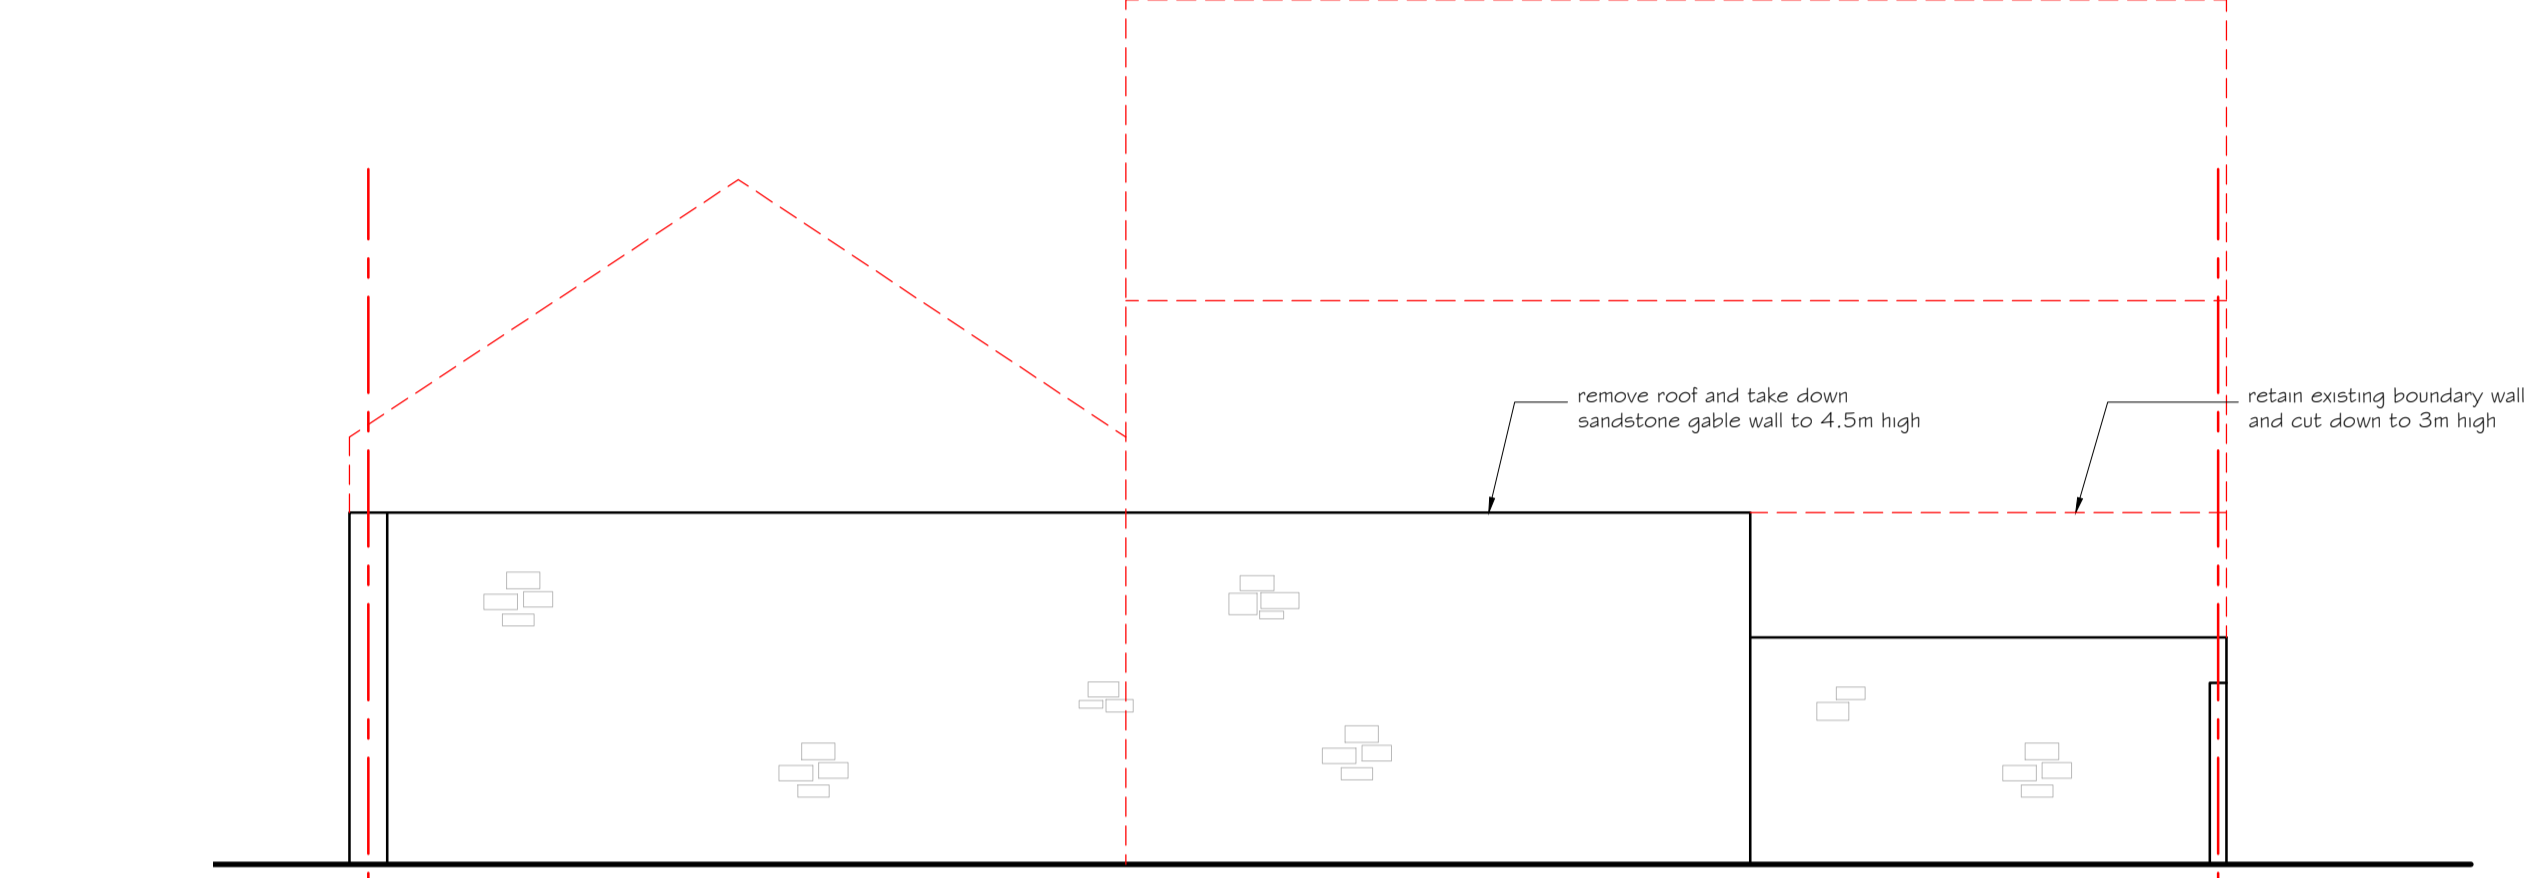


ELEVATION D & F - east @ 1:100

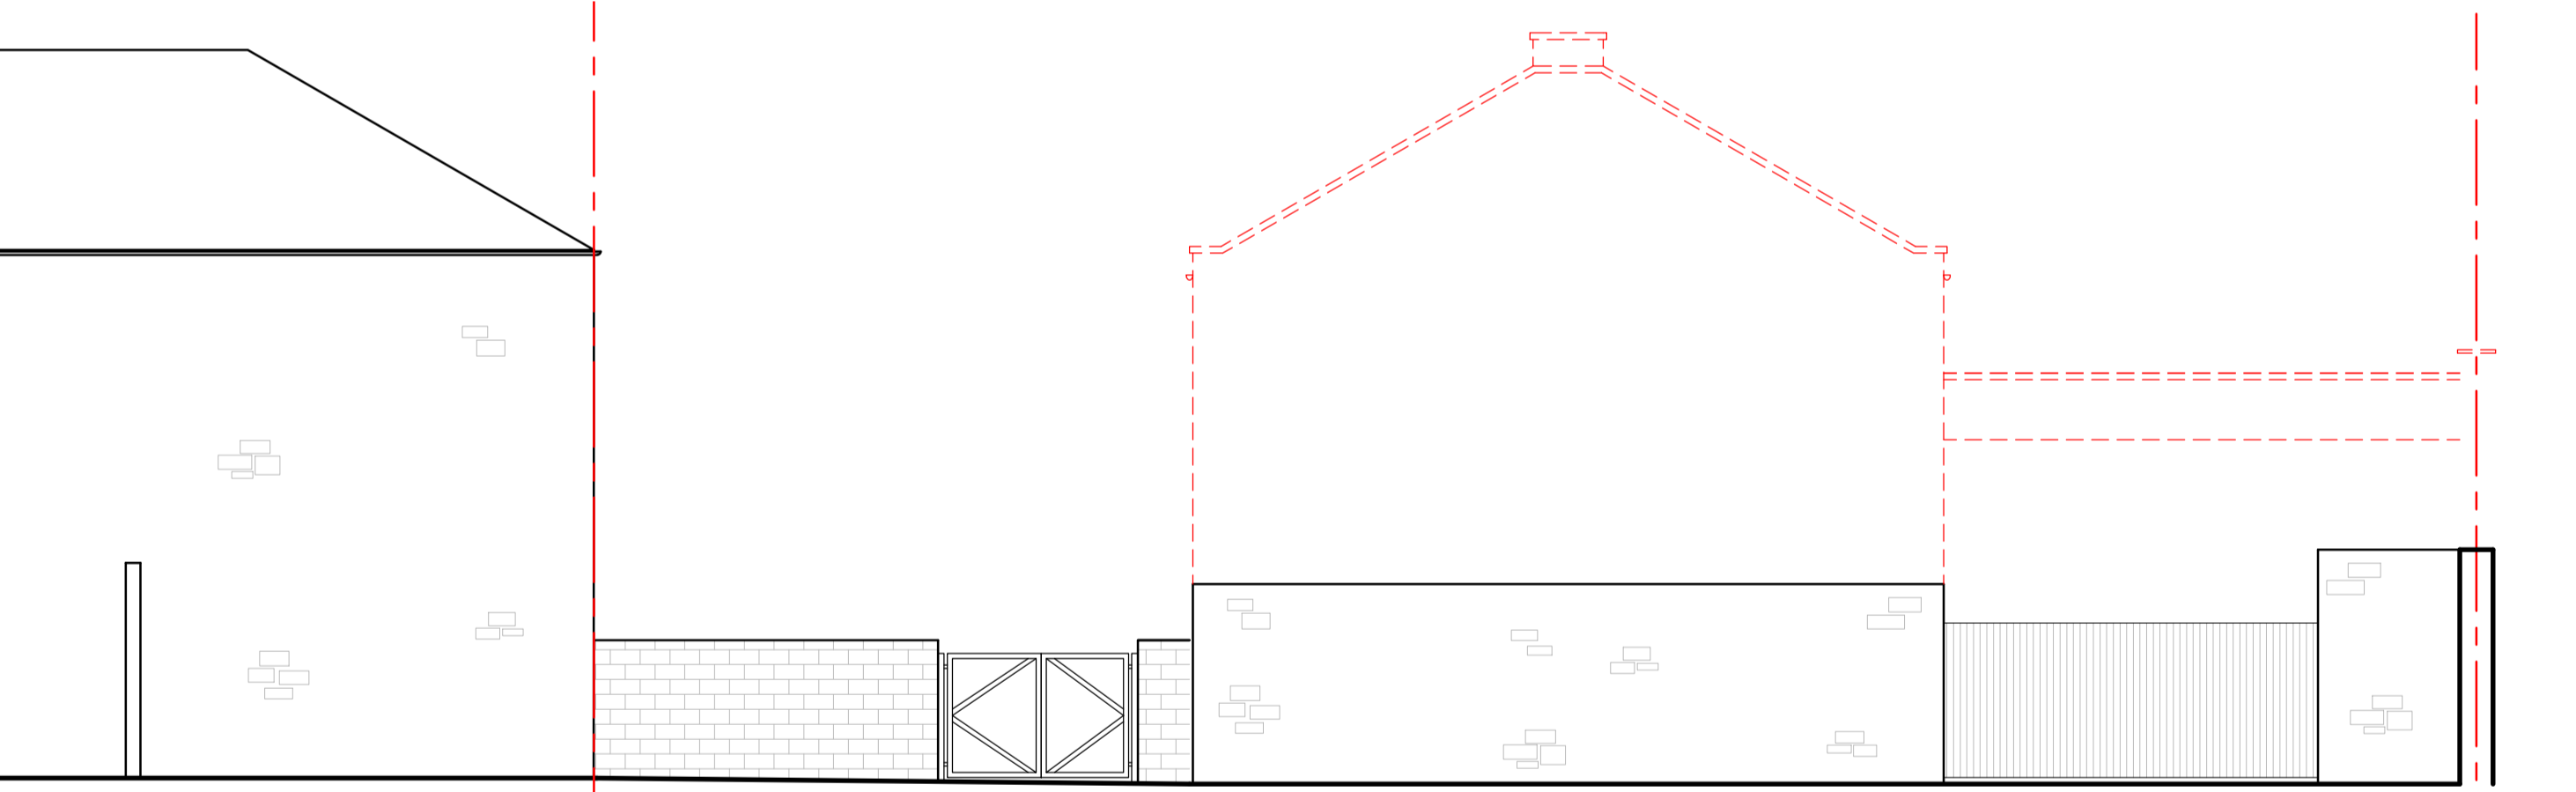

ELEVATION E-north @ 1:100

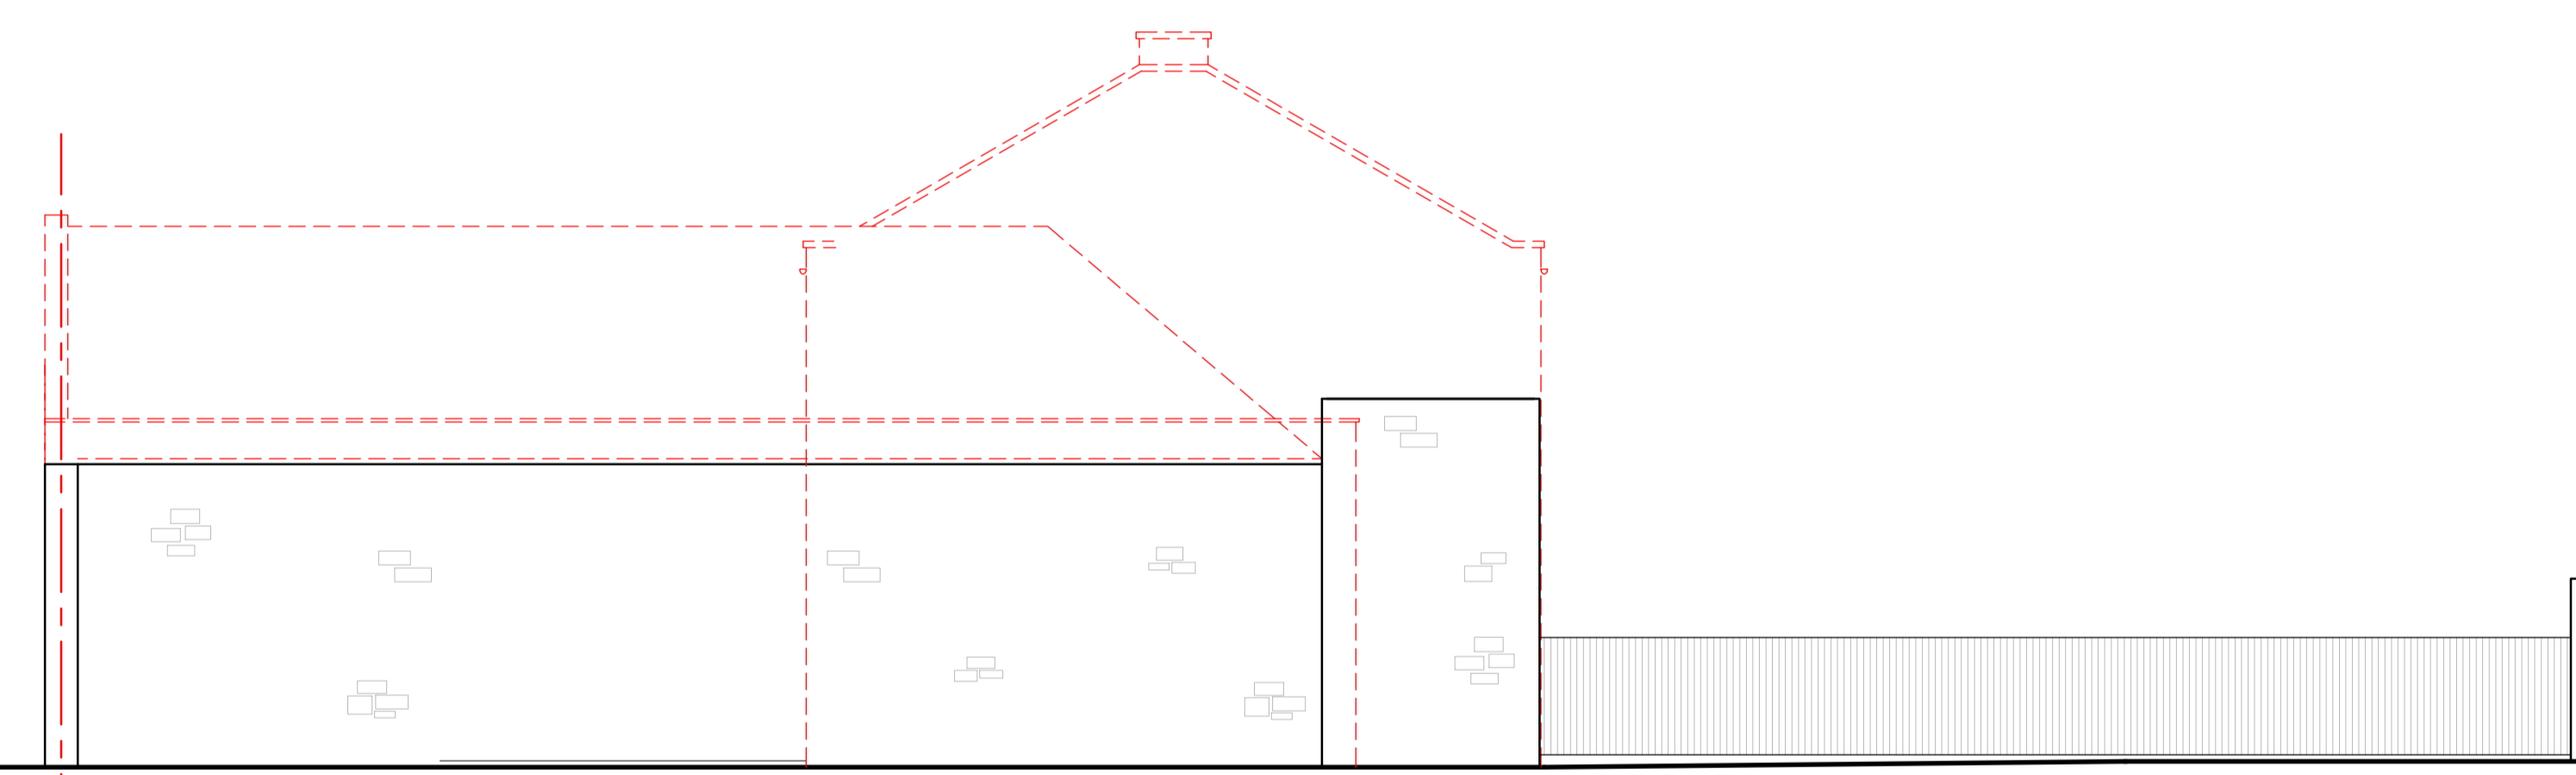

ELEVATION G-south @ 1:100

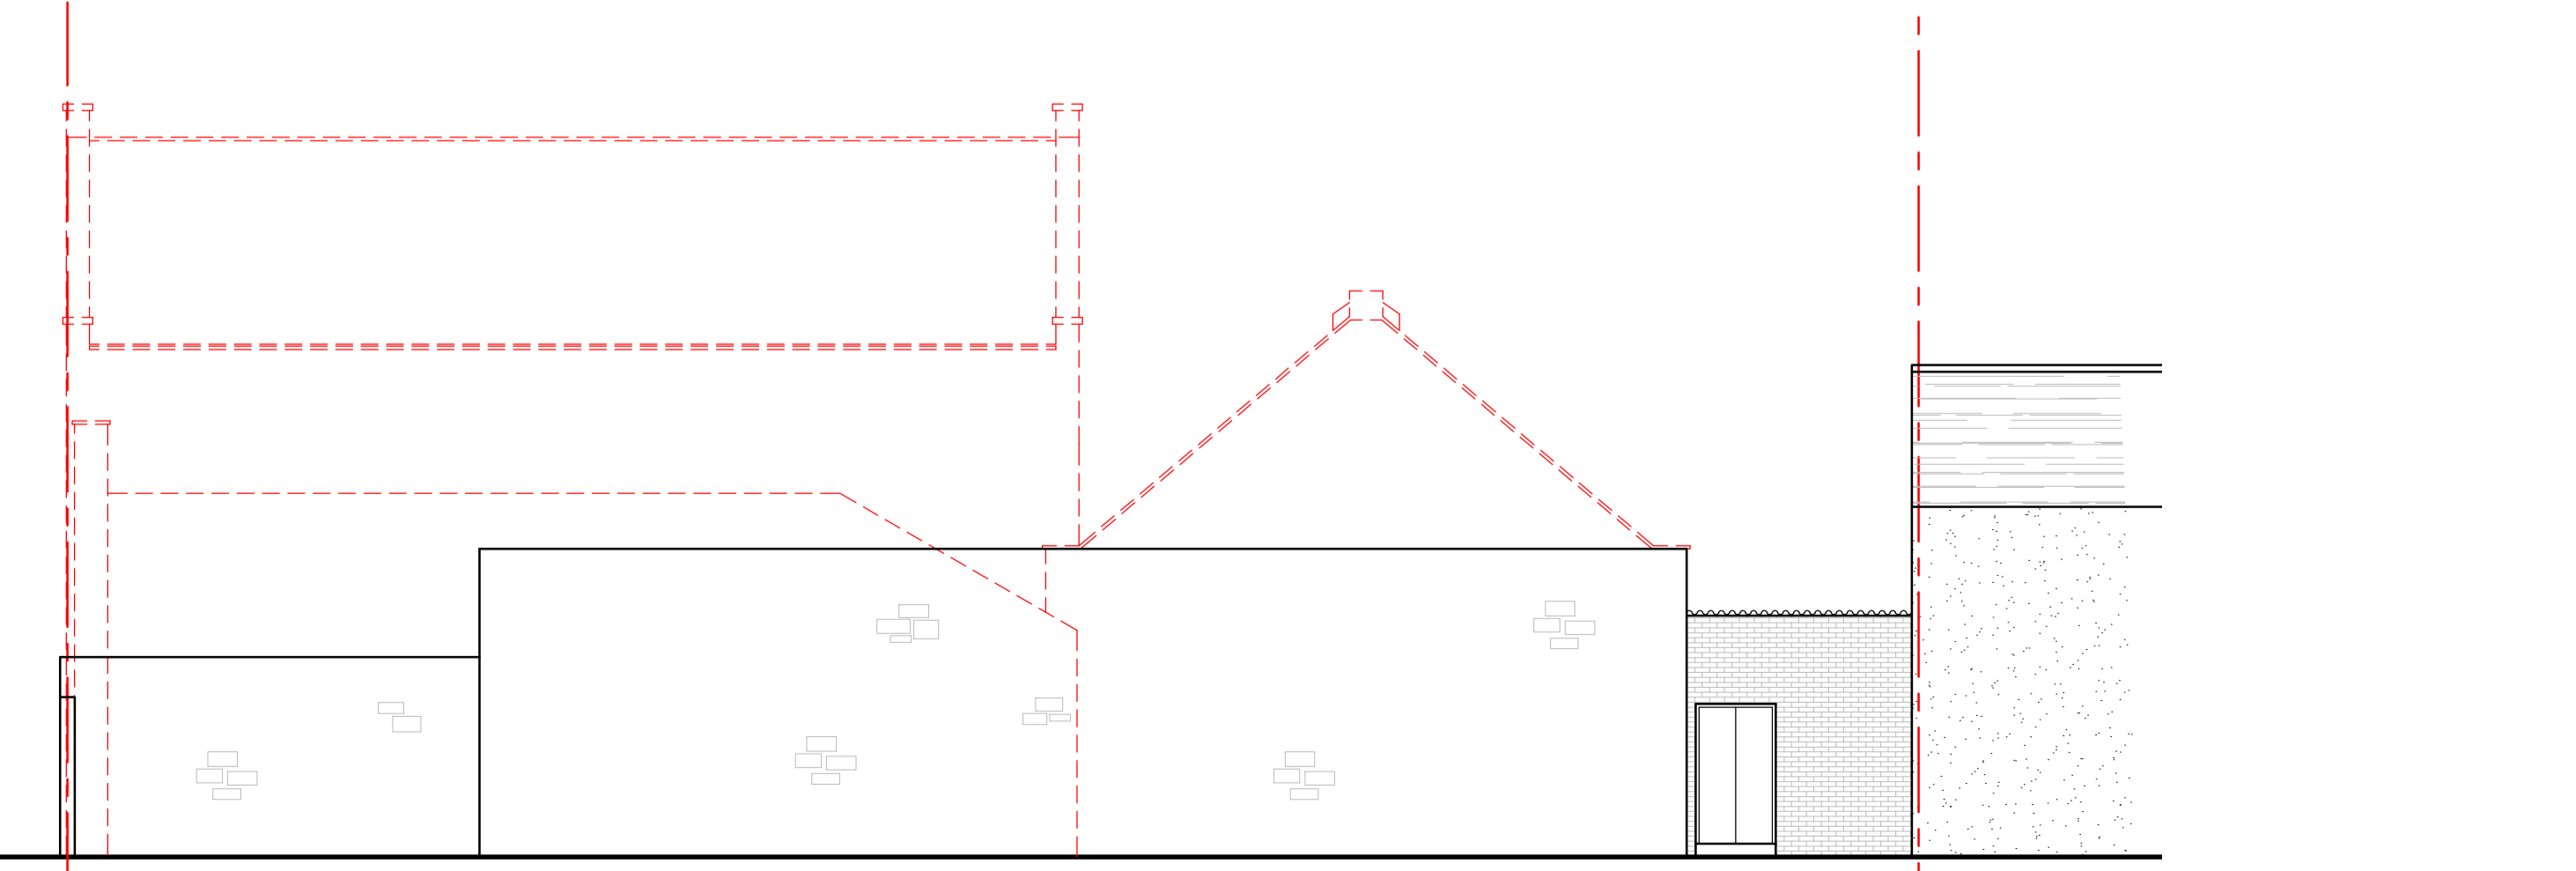

ELEVATION H - west @ 1:100

Kiplon Enterprise Centre 30 Wilton Smith Road Kiplon Industrial Estate Arbroath DD11 3SD Tel: 01241 435235 www.building-design-services.com		project Demolition of Store James Street Arbroath DD11 1JP	client Mr Scott Cuthill	drawing Proposed Elevations
		scale 1:100 @ A1	date August 2022	drawing no. PL-02