
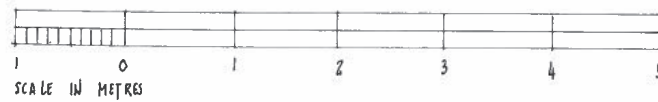


WALL FINISH ROUGHCAST  
TO MATCH EXIST.

BASECOURSE FACING  
BRICK AS EXIST.

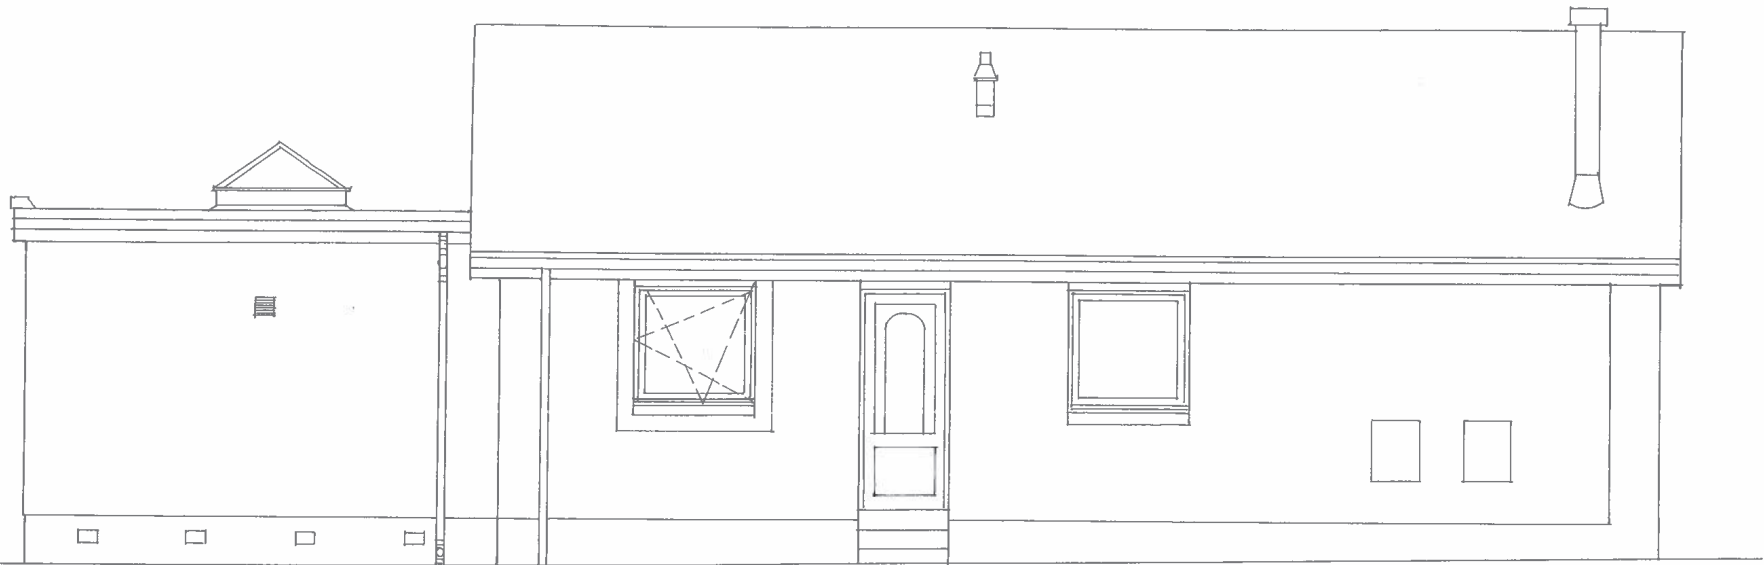

PROPOSED SIDE ELEVATION ~ SOUTH-WEST.  
5 LINNIE CROFT, FORFAR.  
DRG. No. 5001/9 SCALE:- 1:50 @ A3.