
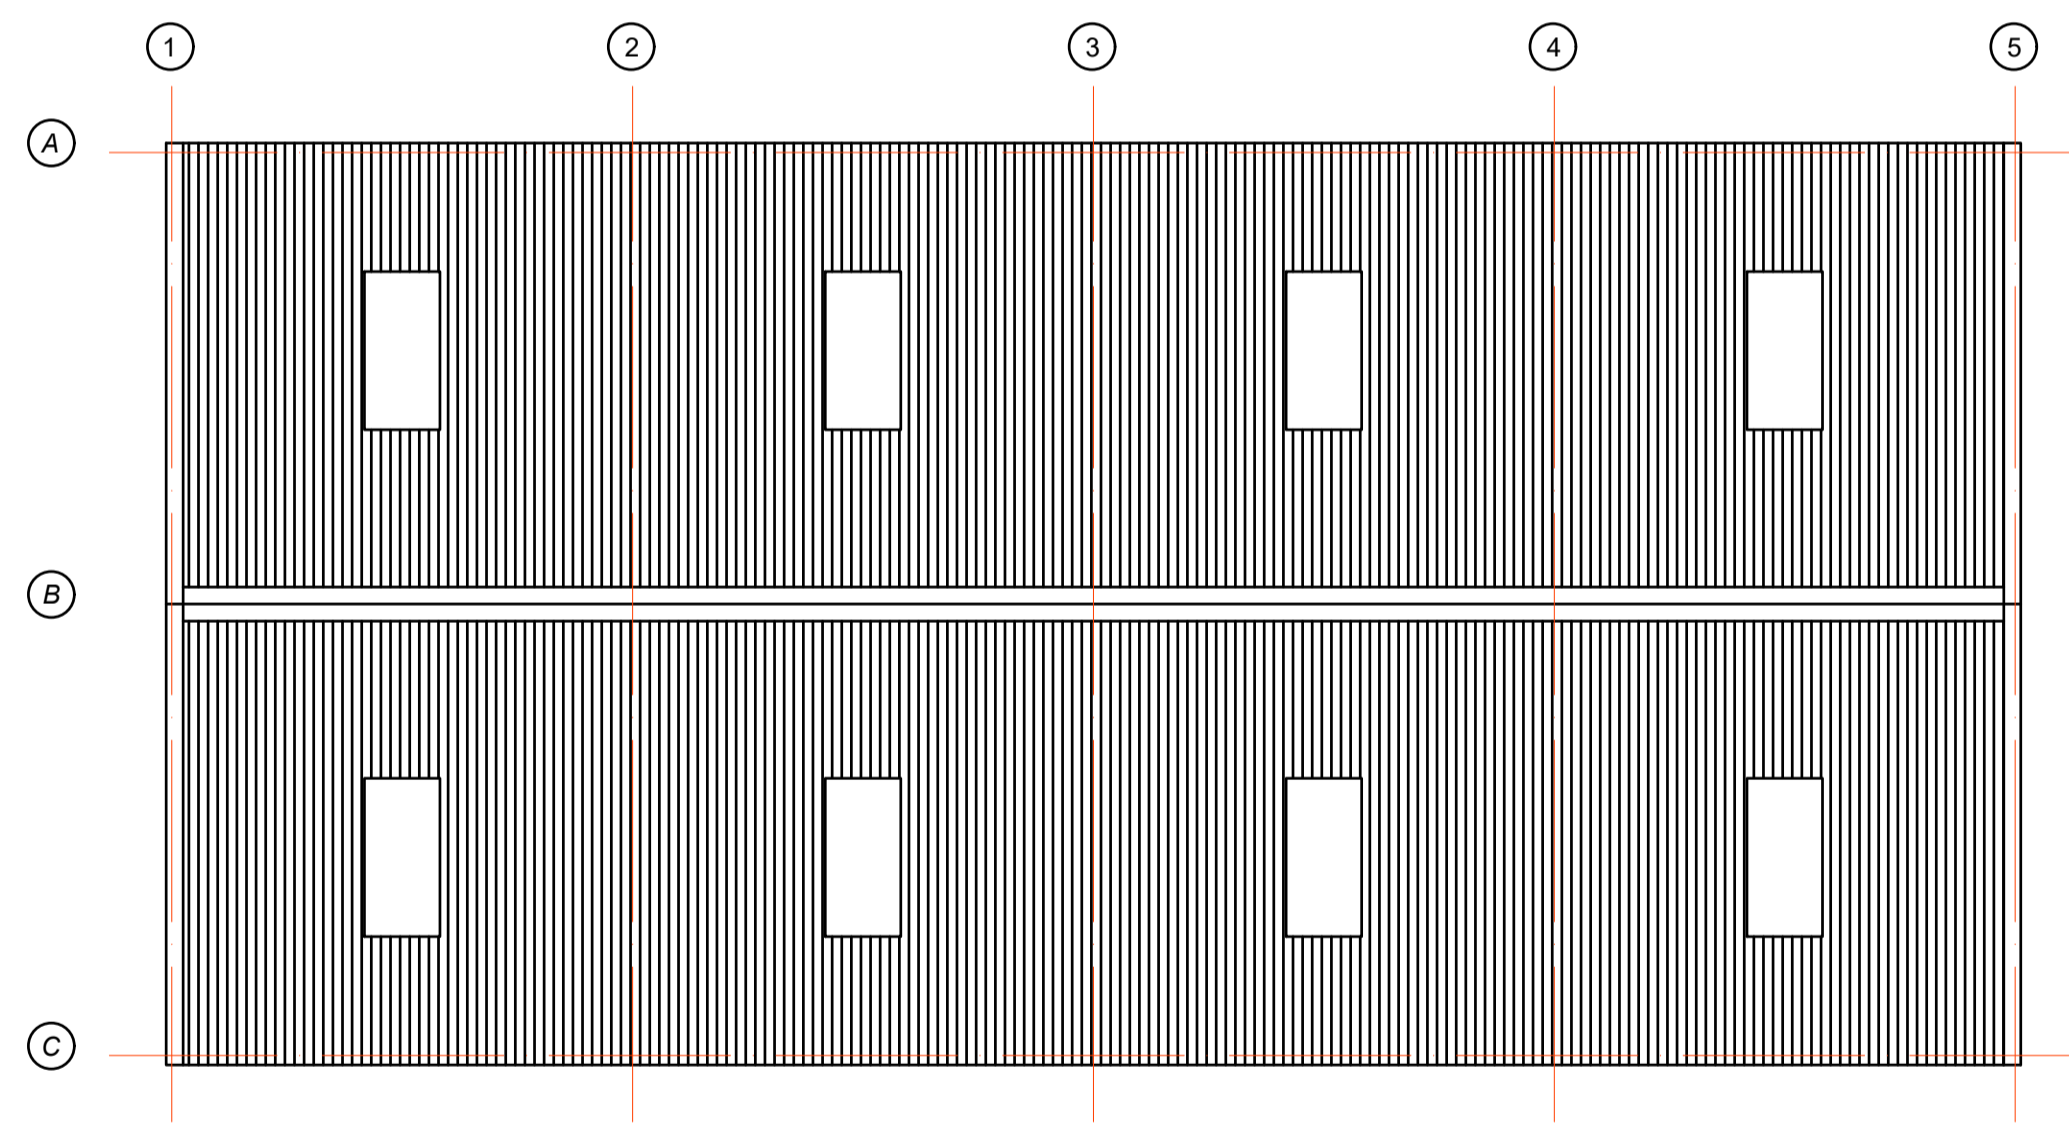
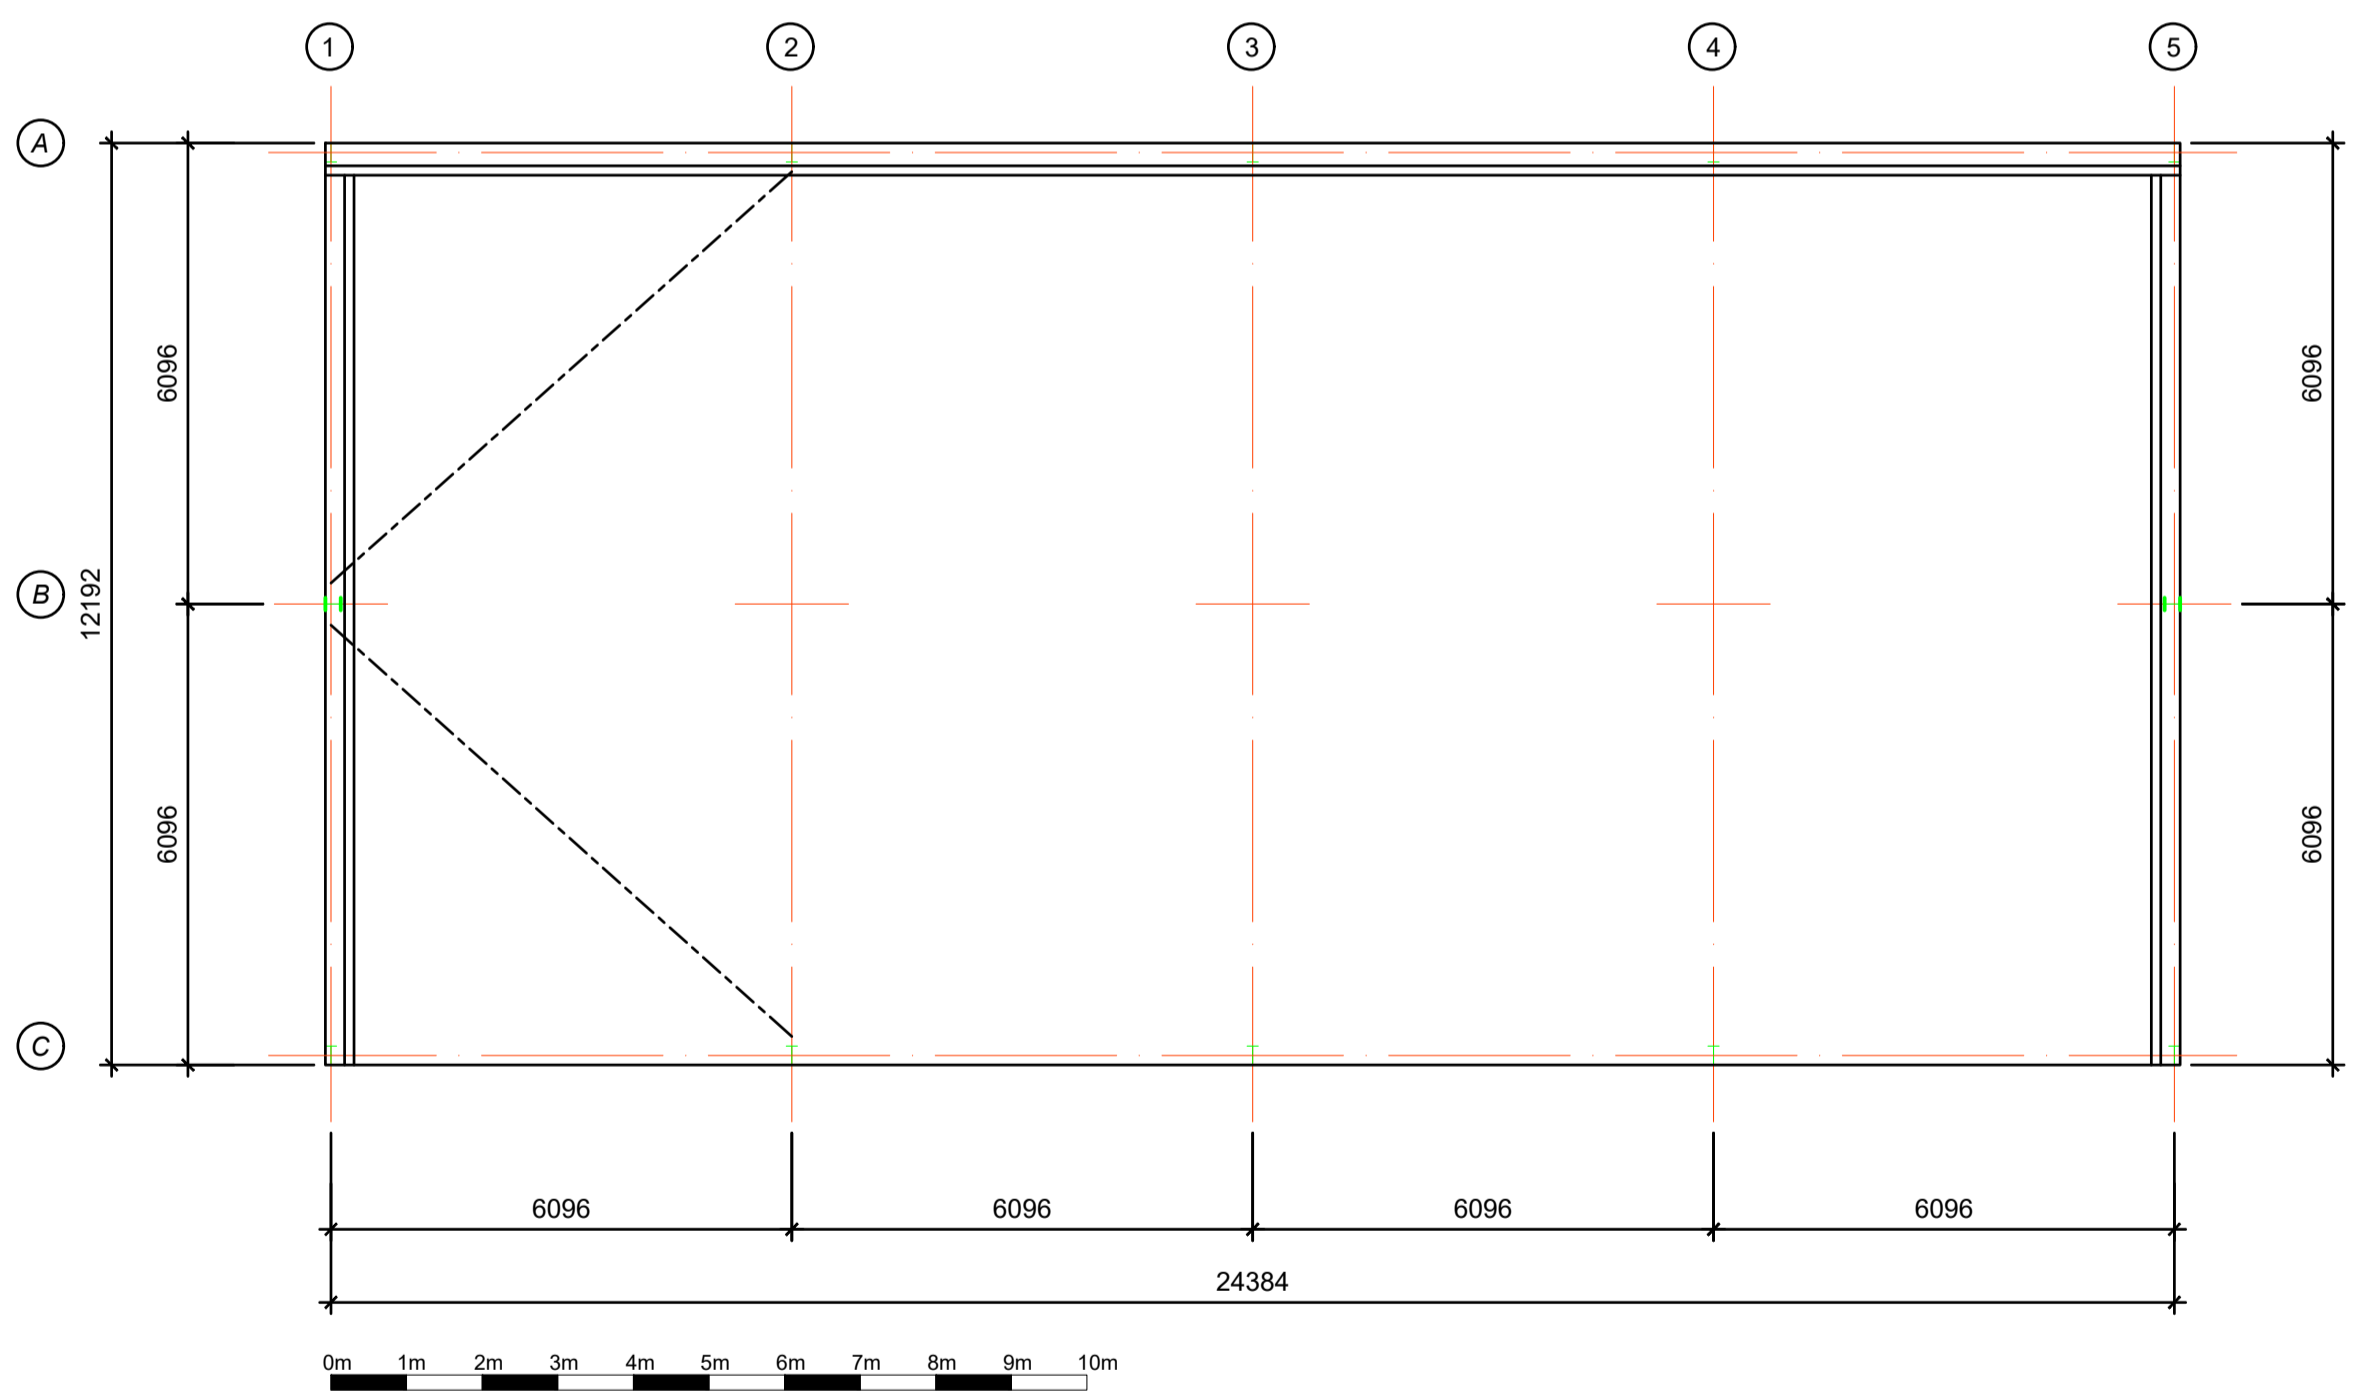
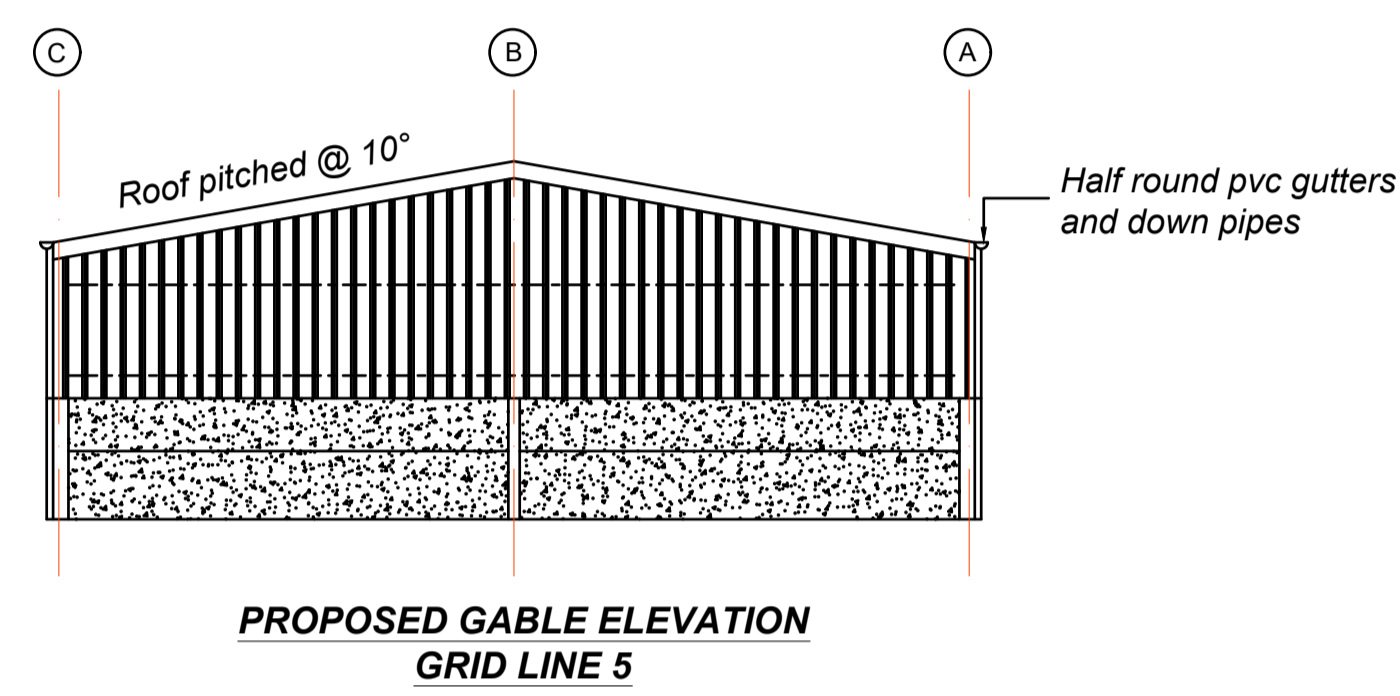
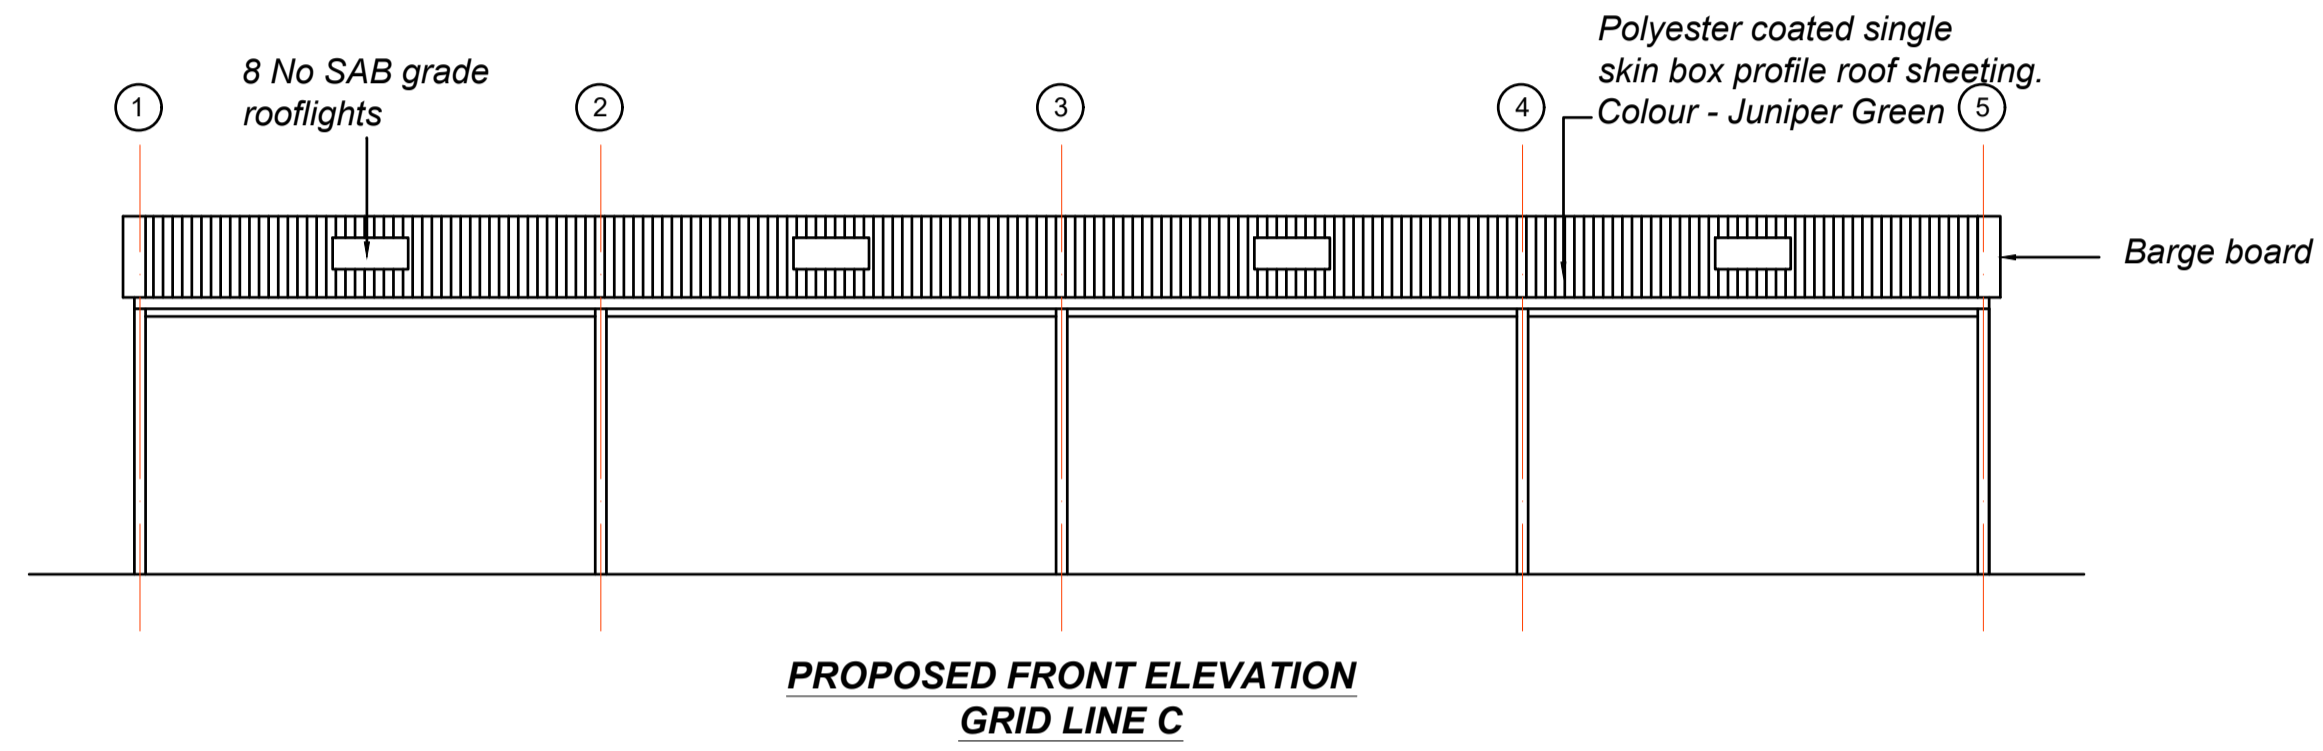
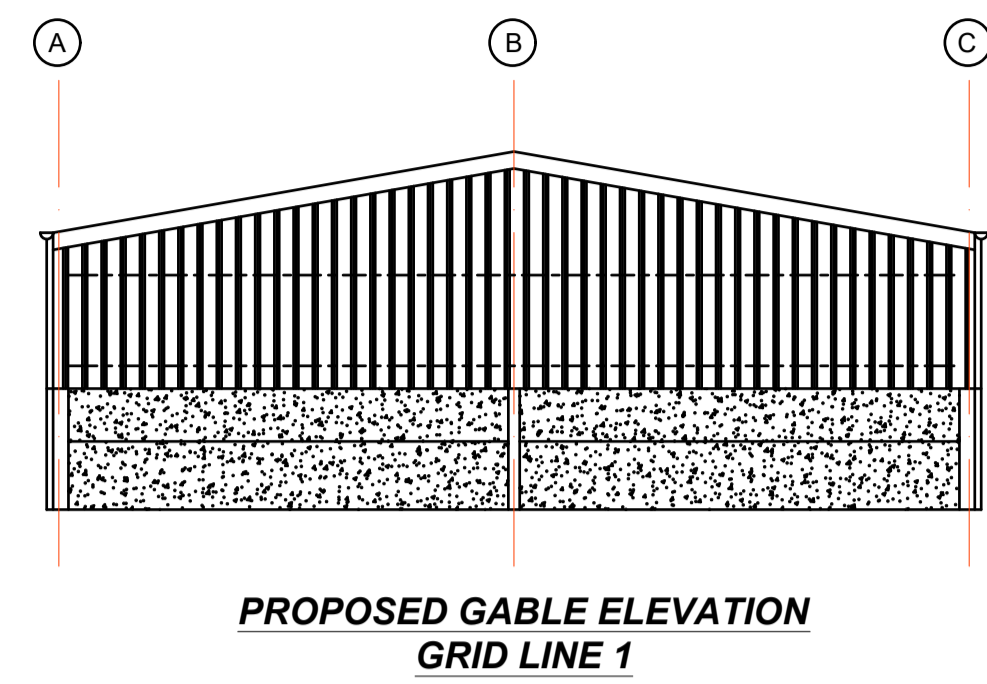


IF IN DOUBT - ASK

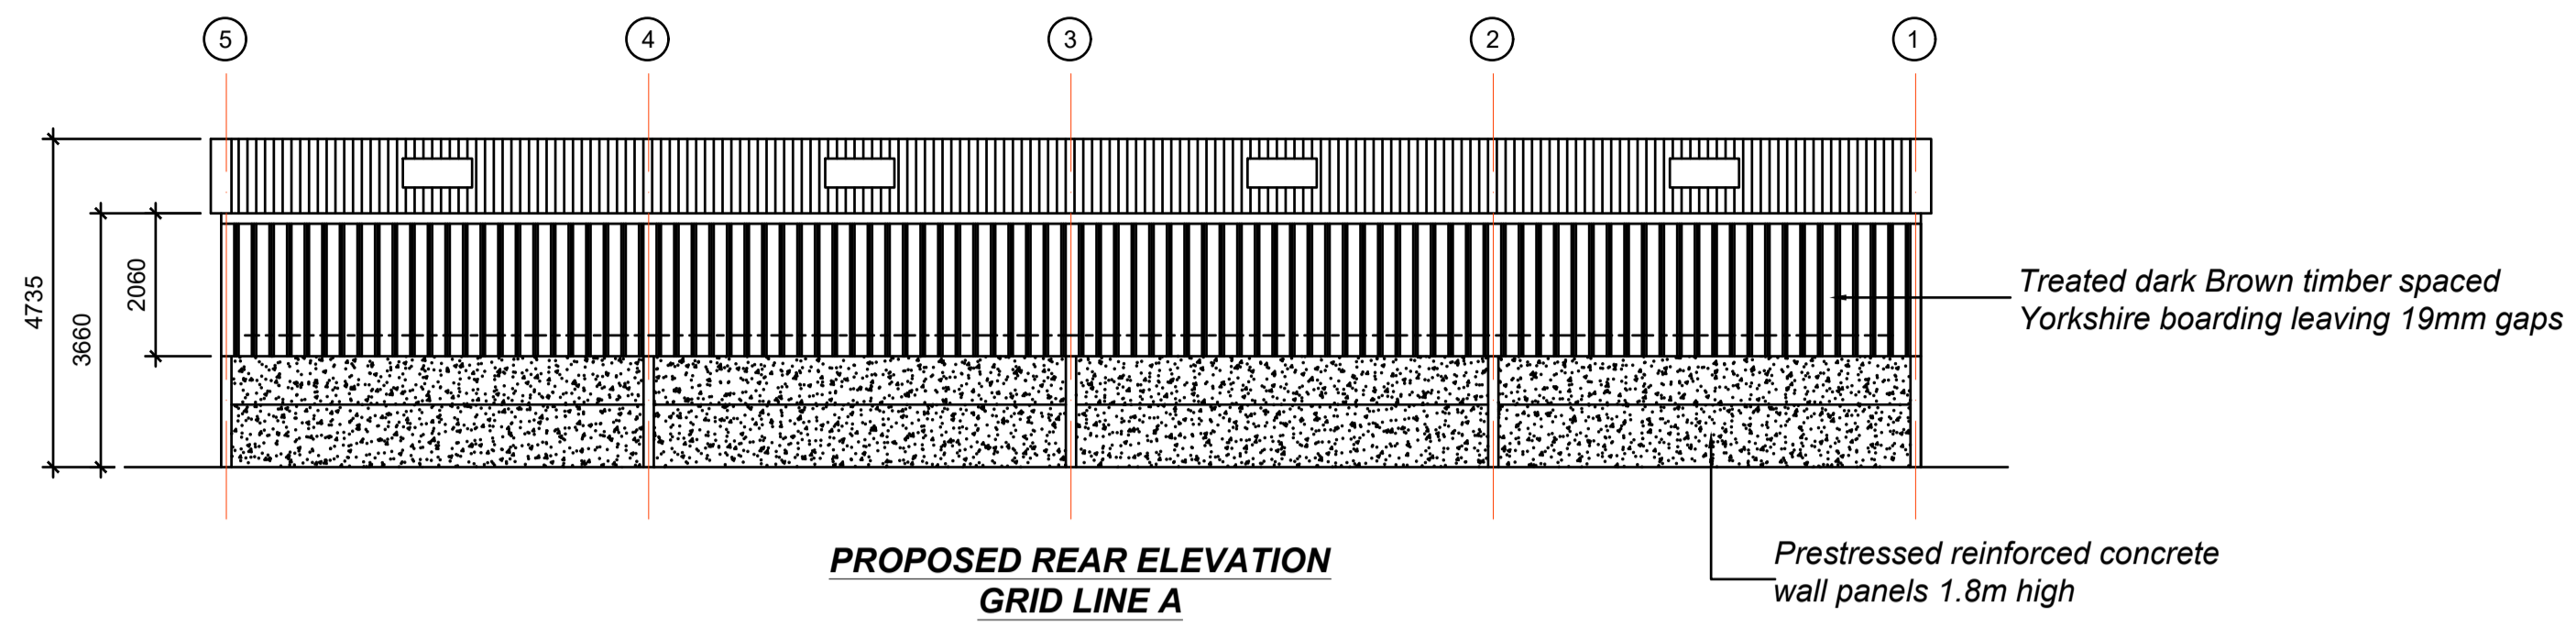

Date October 2023	Approved by
Drawn by MT	Scale - 1 : 100
Notes Plan & Elevations	Project Proposed new agricultural building
Client Mr D Burrough	Site Address Manor Farm Cottage Damerham Fordingbridge SP6 3HT

KIT BUILDINGS DIRECT
 Unit 16, Hilton Industrial Estate, Sutton Lane, Hilton, Derby, DE65 5FE
 Tel - 01283-735522 Email - Concladltd@aol.com
 Webpage - www.kitbuildingsdirect.co.uk

REVISION:- A. DRAWING NO:- MT / 1560 / 1