


SITE LAYOUT

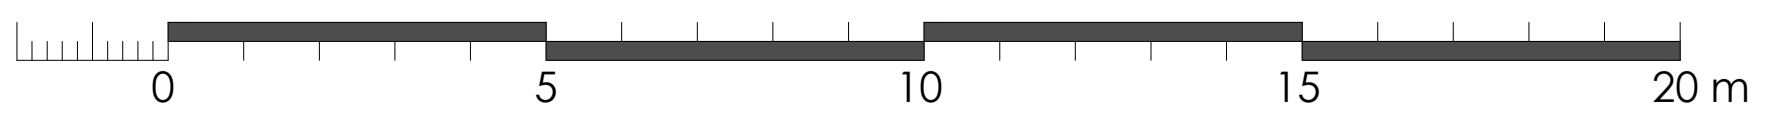


REVISIONS:

REV	NOTE	DATE

NOTES:

Adcock Associates have prepared this drawing for the sole and specific use of the client and are not responsible for any use of its contents by others.
 Hard copy prints may not scale accurately. All levels are in metres and dimensions in millimeters unless specified otherwise. To be read in conjunction with all other relevant drawings and specifications.
 It must not be used for land transfer purposes and not for construction purpose.
 The shape and size of the site has been taken from existing drawings prepared by others, accuracy and physical boundaries have not been authenticated.

Local Planning Authority:
 New Forest District Council

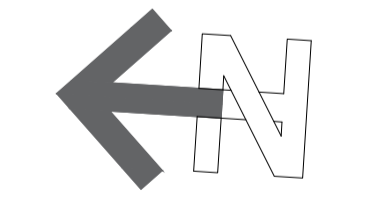

PLANNING APPLICATION WINDMILL 23

CLIENT **mfg**

PROJECT RETROSPECTIVE BIN ENCLOSURE

ADDRESS
 WINDMILL SERVICE STATION
 SALISBURY ROAD
 BLASHFORD, RINGWOOD
 HANTS, BH24 3PE

TITLE SITE LAYOUT

SCALE 1:100 @ A1 JOB NO 23954

DRAWN PE DATE 27/09/2023 DWG NO PA01
 CHECKED DATE REVISION DATE

RETAIL ROADSIDE DESIGN AND PLANNING
 100, Ringwood Road
 Ringwood, Hampshire
 BH24 3PE
 01753 44000
 www.adcockassociates.co.uk

