
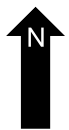
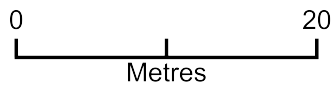


Proposed Cedar Tree to Fell

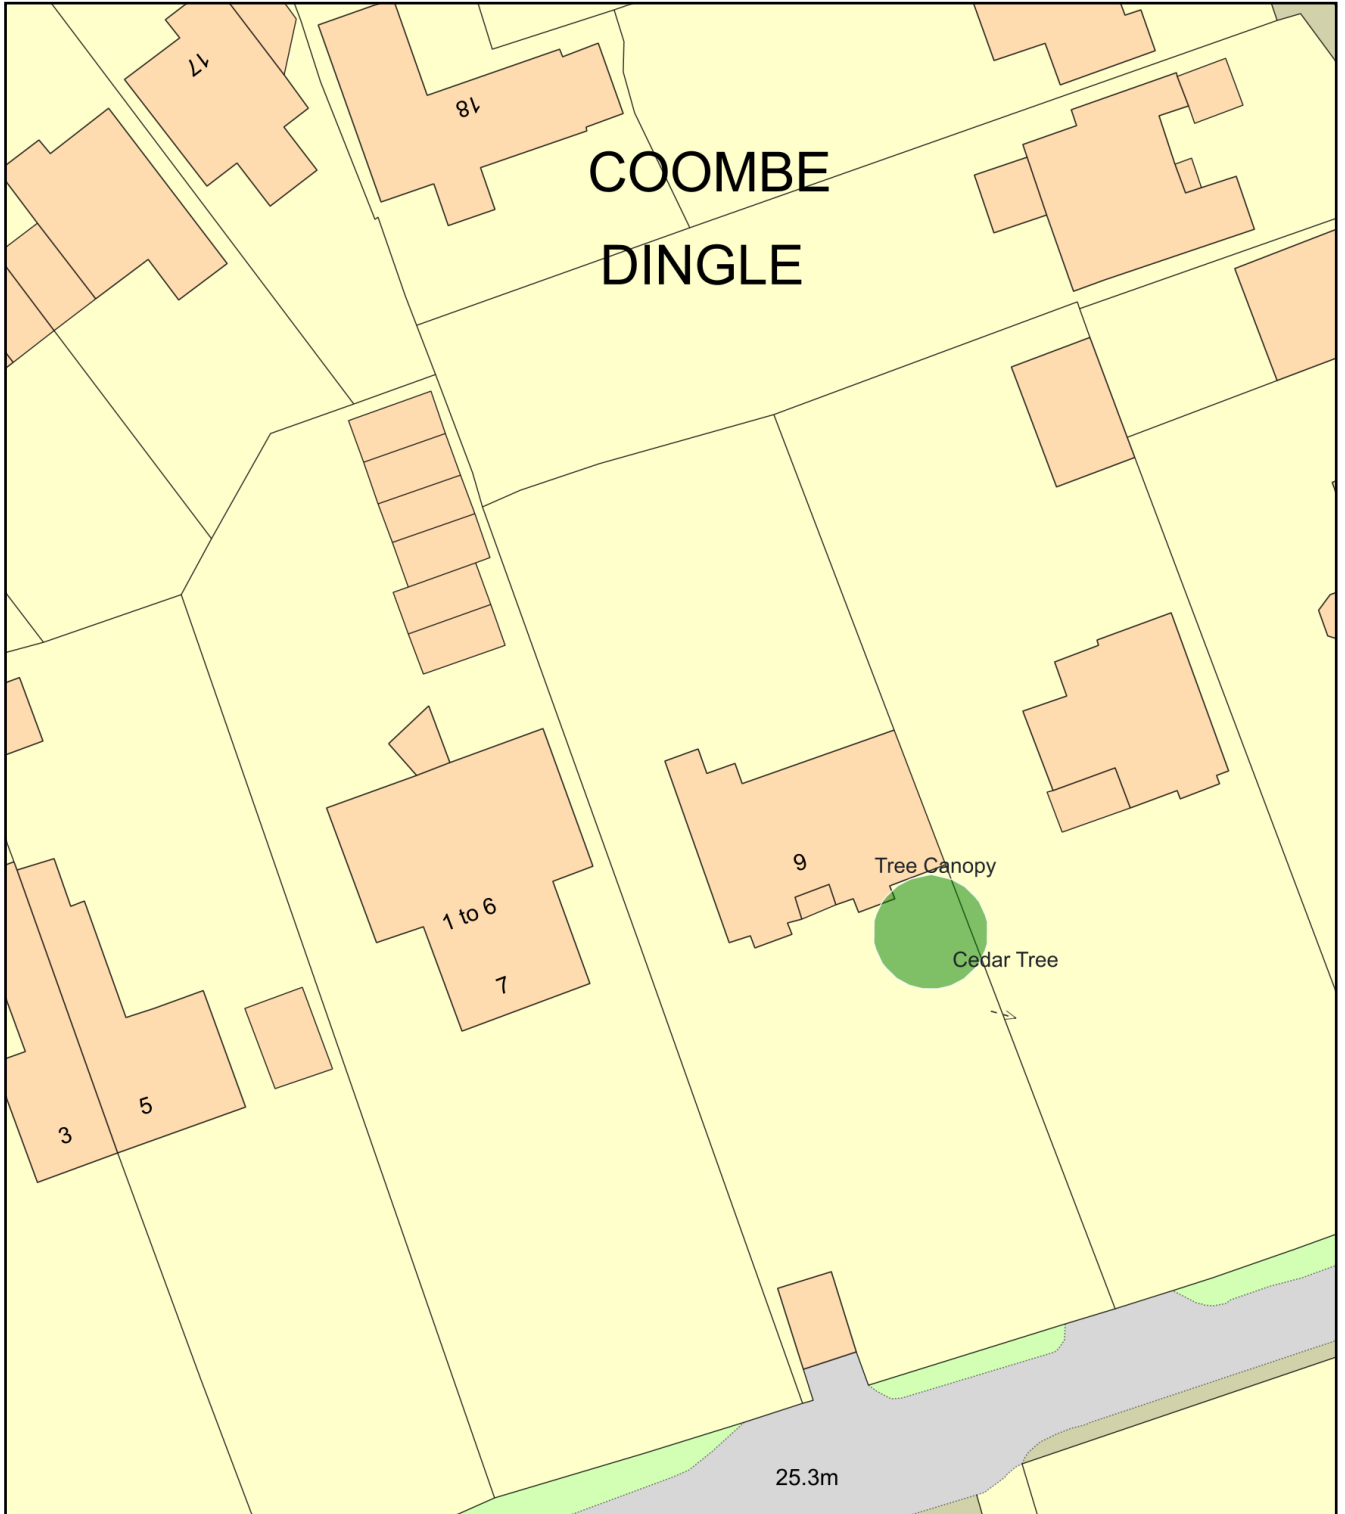

Plan Produced for: Tim Whittlestone

Date Produced: 21 Oct 2023

Plan Reference Number: TQRQM23294170513006

Scale: 1:500 @ A4