


**EXISTING SIDE(RHS) ELEVATION**



**PROPOSED SIDE(RHS) ELEVATION**

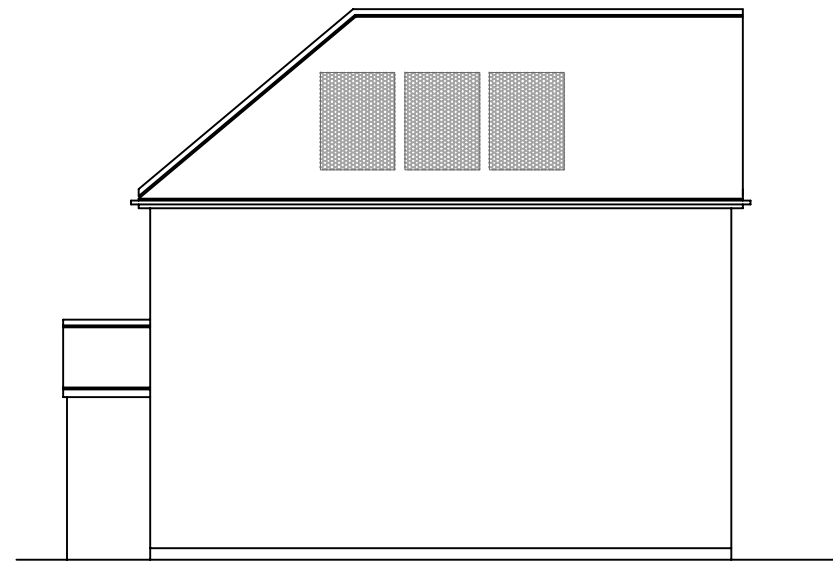


SCALE BAR 1:100

**NOTES:**

1. This drawing is to be read in conjunction with all relevant Architects and Engineers drawings
2. Only figured dimensions are to be used for construction
3. All dimensions are to be verified on site prior to work commencing
4. All temporary works are the responsibility of the contractor
5. ALL DIMENSIONS ARE IN mm

Copyright ©

 <b>IBJ</b> <small>Infinite Building Journey</small> <small>Architects, Structural Survey</small>	<b>J.BALASINGAM</b> TEL: 07500043858 www.ibjconsultant.com	CLIENT : MR.B. BALENDRA	DRAWN BY : B.J DESIGNED BY : B.J	REVISION :F
	PROJECT : 114 Cowley Road Littlemore, Oxford OX4 3TJ.	TITLE : PROPOSED NEW BUILD SIDE EXTENSION TO 2NO FLATS	DRAWING NO : BJ/2023/018/07 DATE : 05/09/2023	SCALE : 1:100 ORG.SIZE : A3