


**EXISTING LOFT**

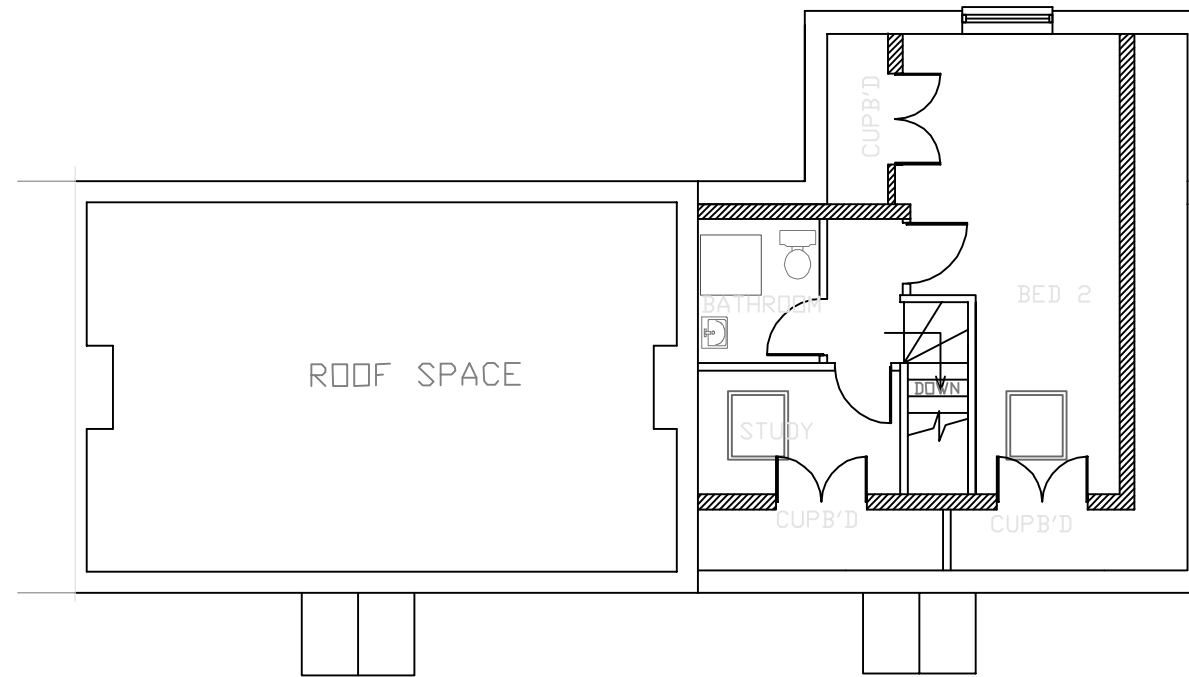

**PROPOSED LOFT FLOOR**

**NOTES:**

1. This drawing is to be read in conjunction with all relevant Architects and Engineers drawings
2. Only figured dimensions are to be used for construction
3. All dimensions are to be verified on site prior to work commencing
4. All temporary works are the responsibility of the contractor
5. ALL DIMENSIONS ARE IN mm



SCALE BAR 1:100

Copyright ©



**J.BALASINGAM**

TEL: 07500043858  
www.ibjconsultant.com

CLIENT :  
MR.B. BALENDRA

DRAWN BY : B.J

DESIGNED BY : B.J

REVISION :F

PROJECT :  
114 Cowley Road  
Littlemore, Oxford  
OX4 3TJ.

TITLE :  
PROPOSED NEW BUILD SIDE  
EXTENSION TO 2NO FLATS

DRAWING NO : BJ/2023/018/03

DATE : 05/09/2023

SCALE : 1:100

ORG.SIZE : A3