


Location Plan

Site Address: 532, Banbury Road, Oxford, OX2 8EG

Date Produced: 04-May-2023

Scale: 1:2500 @A4

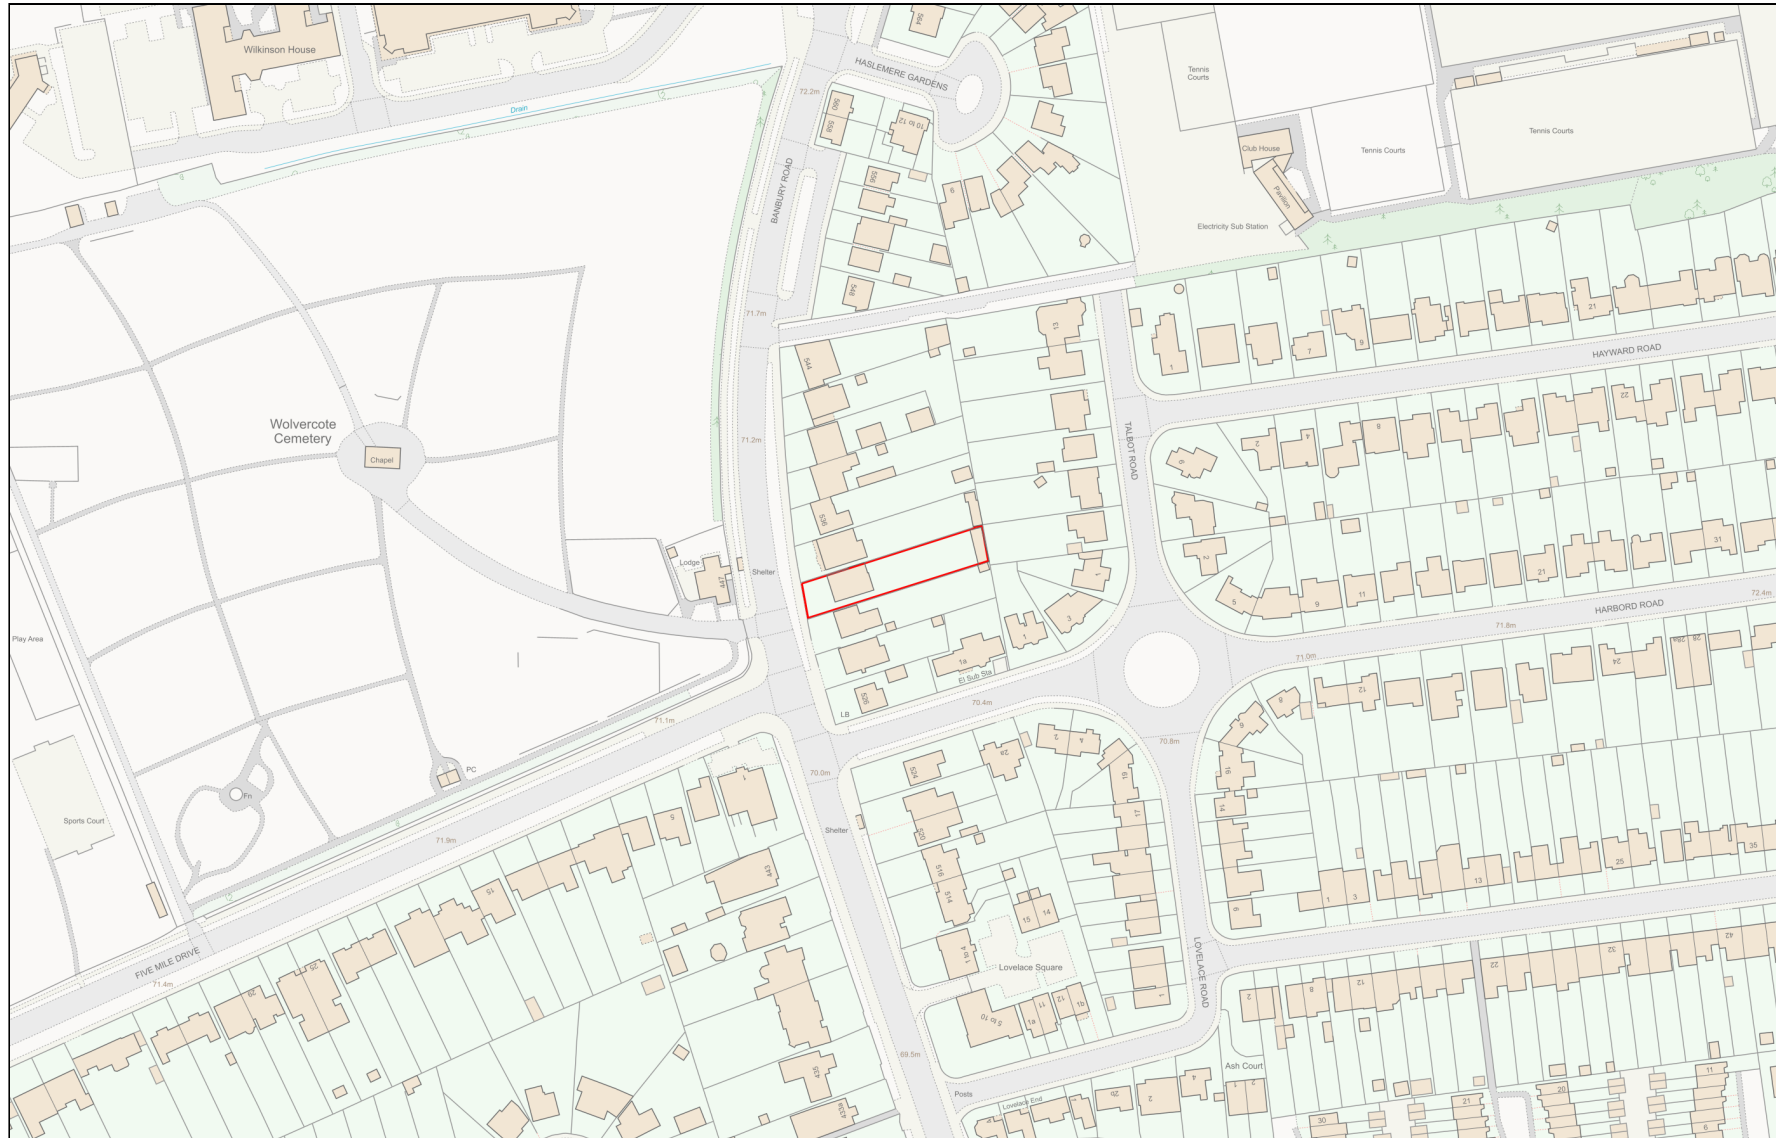

Planning Portal Reference: PP-12137502v1

