



2 PD Site Location
1 : 1250

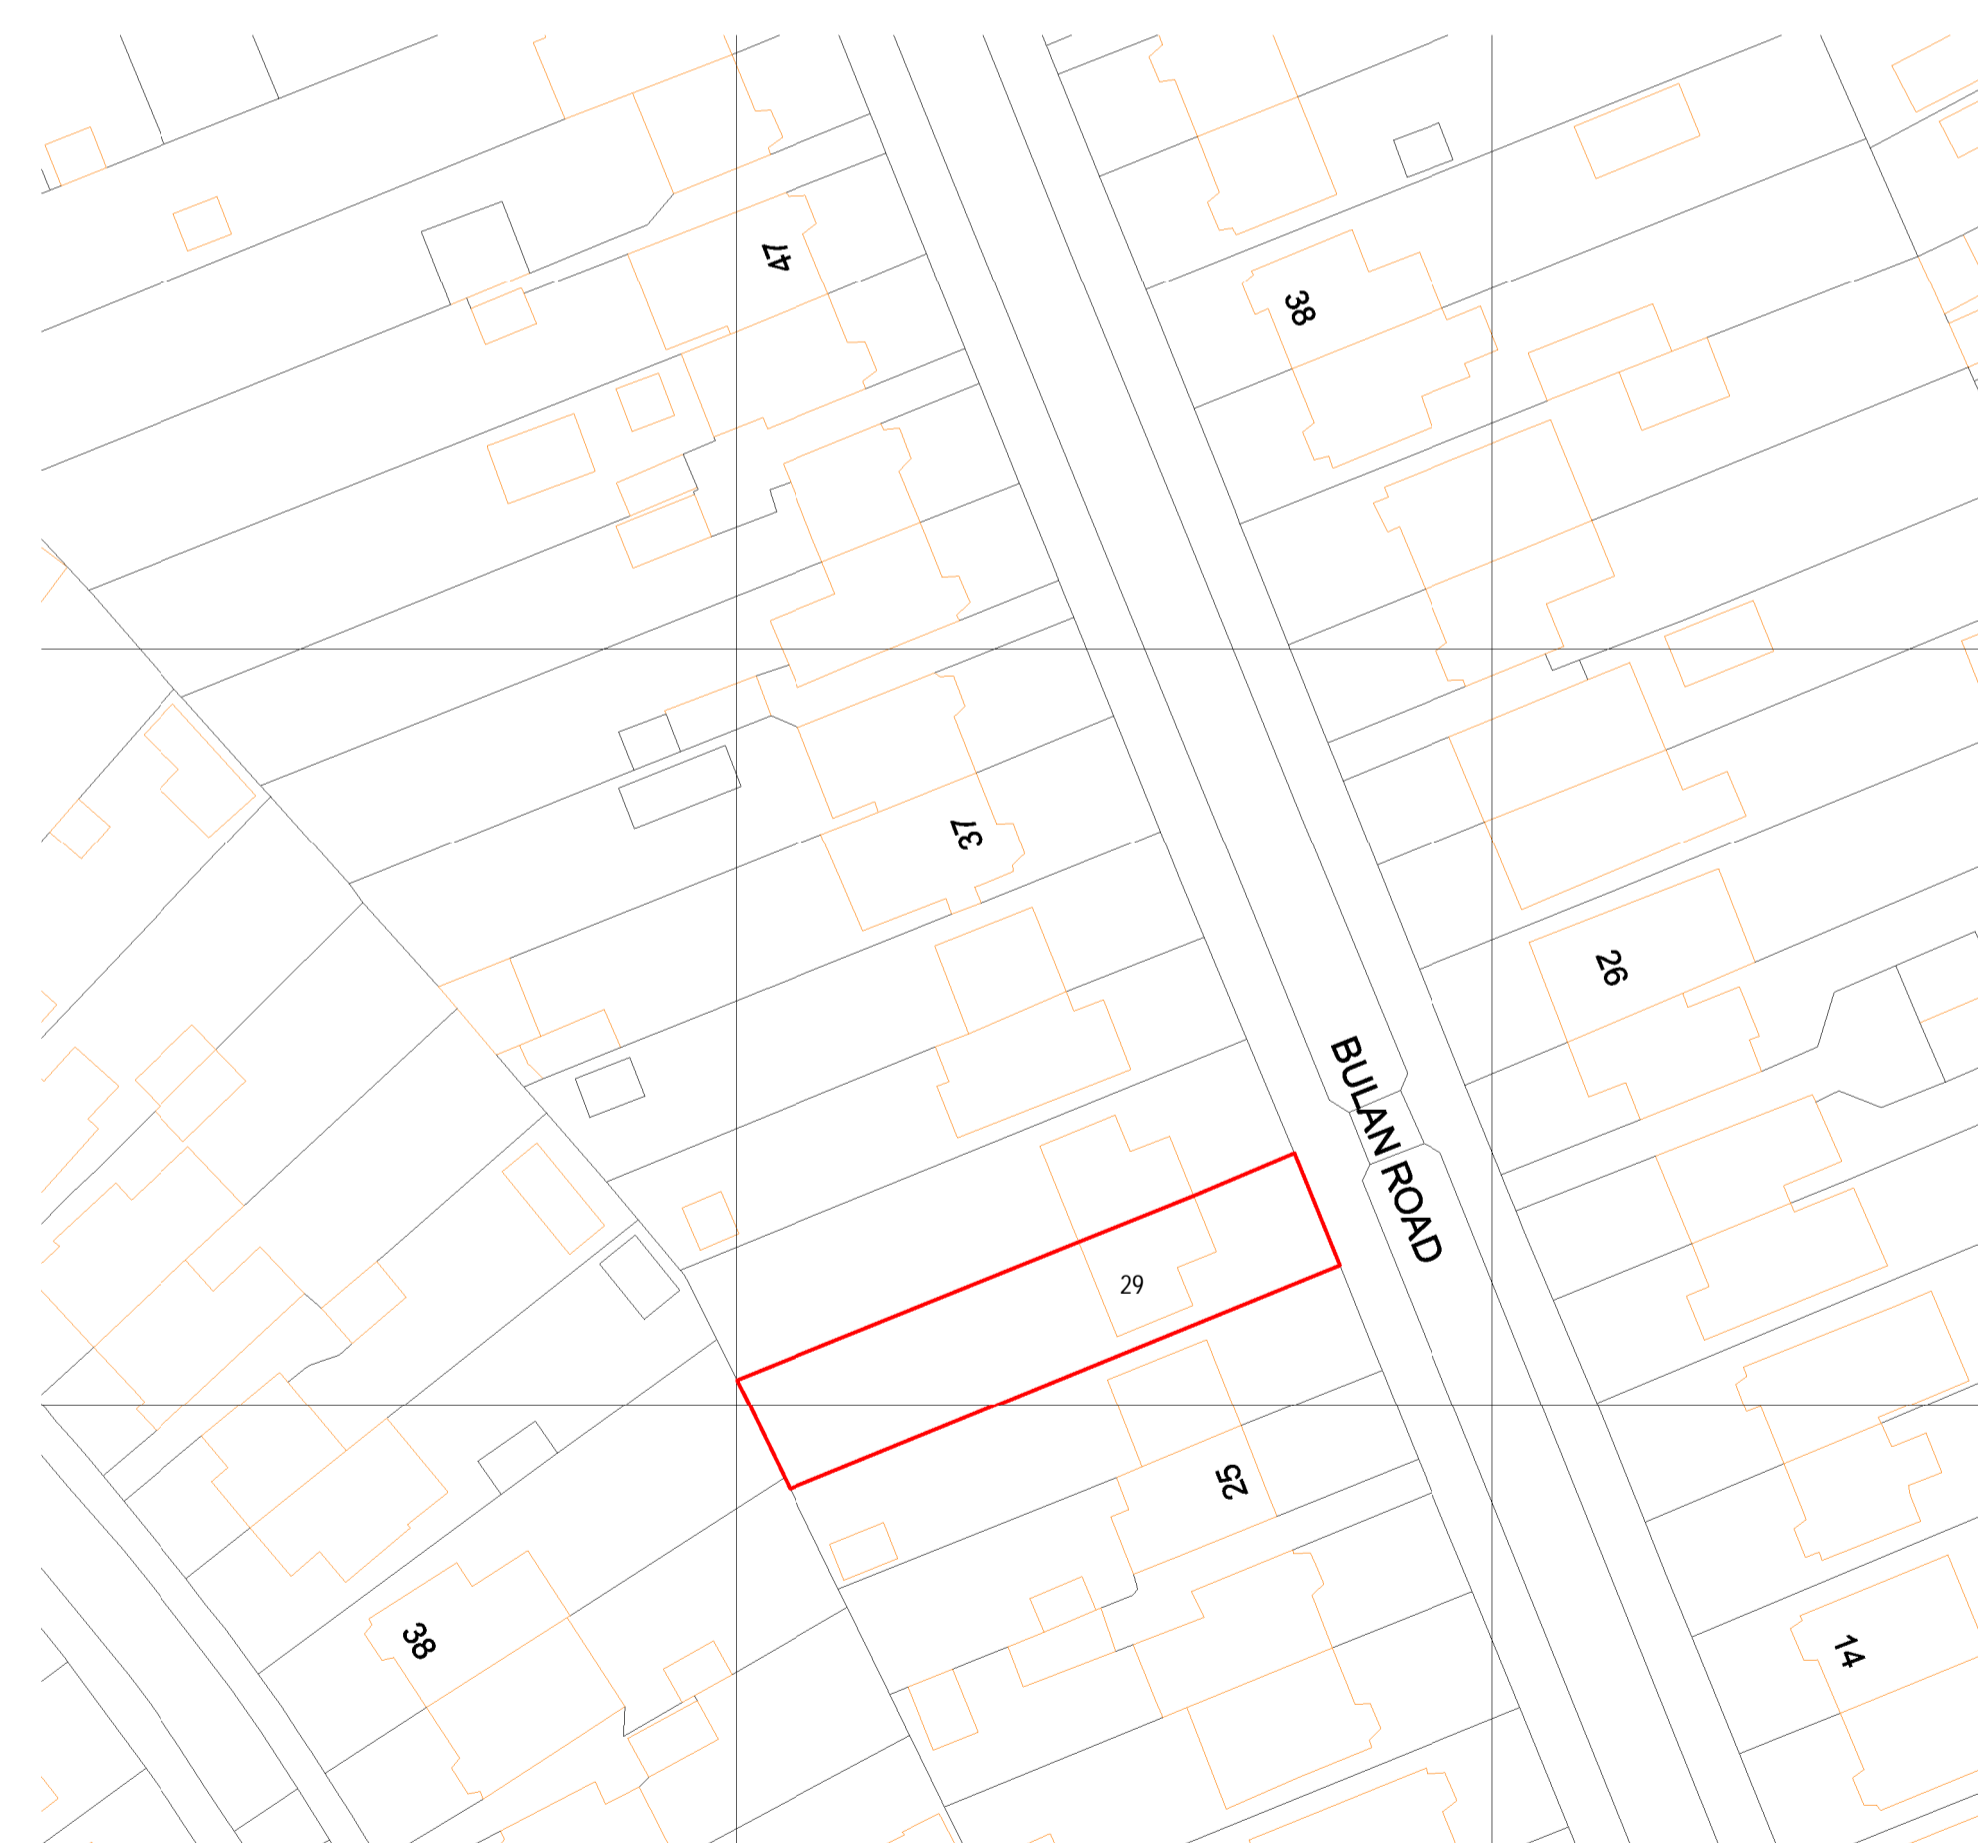

3 Proposed - Block Plan PD
1 : 500



1 PD Existing - Block Plan
1 : 500

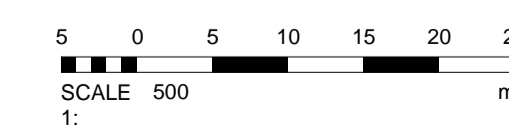

Rev	Description	Date

CODE	SUITABILITY DESCRIPTION
------	-------------------------

STATUS	PURPOSE OF ISSUE
--------	------------------

K2 Architecture
<https://www.facebook.com/K2Arch>
 07427 980467

PROJECT
 29 Bulan Road, Headington, Oxford
 Oxfordshire OX3 7HU

TITLE
 Location Plan, Existing Block Plan
 and Proposed Block Plan

CLIENT
 Mohammed Gulzar

DRAWN BY Mohd N	CHECKED BY Mohd N	DATE 26/09/2023
--------------------	----------------------	--------------------

SCALE (@ A1) As indicated	PROJECT NUMBER OX3
------------------------------	-----------------------

DRAWING NUMBER A100	REV
------------------------	-----