
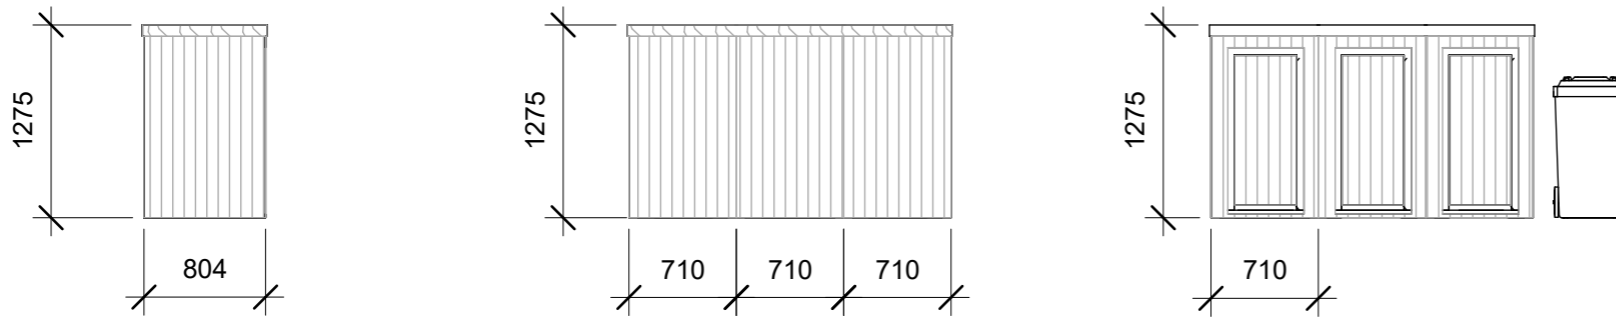


Bike Storage Details
Scale 1:50

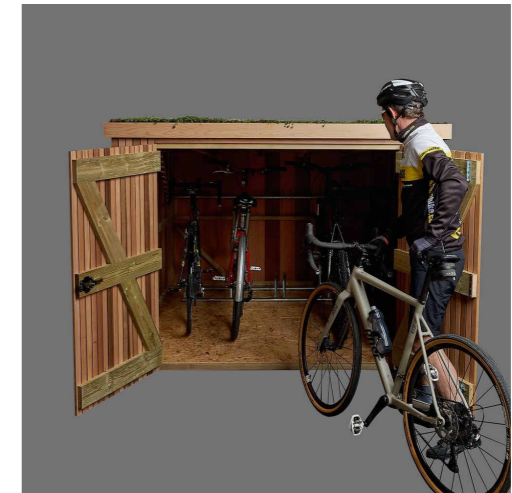

www.oxliving.co.uk

DESCRIPTION
PLANNING

STATUS
P

GENERAL NOTES:

THIS DRAWING IS FOR PLANNING USE ONLY DO NOT USE THIS DRAWING FOR ANY PURPOSE OTHER THAN FOR WHICH IT WAS ISSUED. STRUCTURAL DESIGN AND BUILDING CONTROL APPROVAL IS REQUIRED BEFORE CONSTRUCTION COMMENCES. THIS DRAWING IS SUBJECT TO COPYRIGHT DO NOT REPRODUCE THIS DRAWING WITHOUT PRIOR PERMISSION.

DETAIL

61 Warburg Crescent, Oxford, OX4 6BS

SHEET

Bike & Bin Storage Details

CLIENT

Ox Living

Date
02/10/2023

Project number
OXL-02

Scale (@ A3)
1 : 50

Drawn by
Author

DRAWING NUMBER

REV

Checked by
Checker

OXL-23-06