

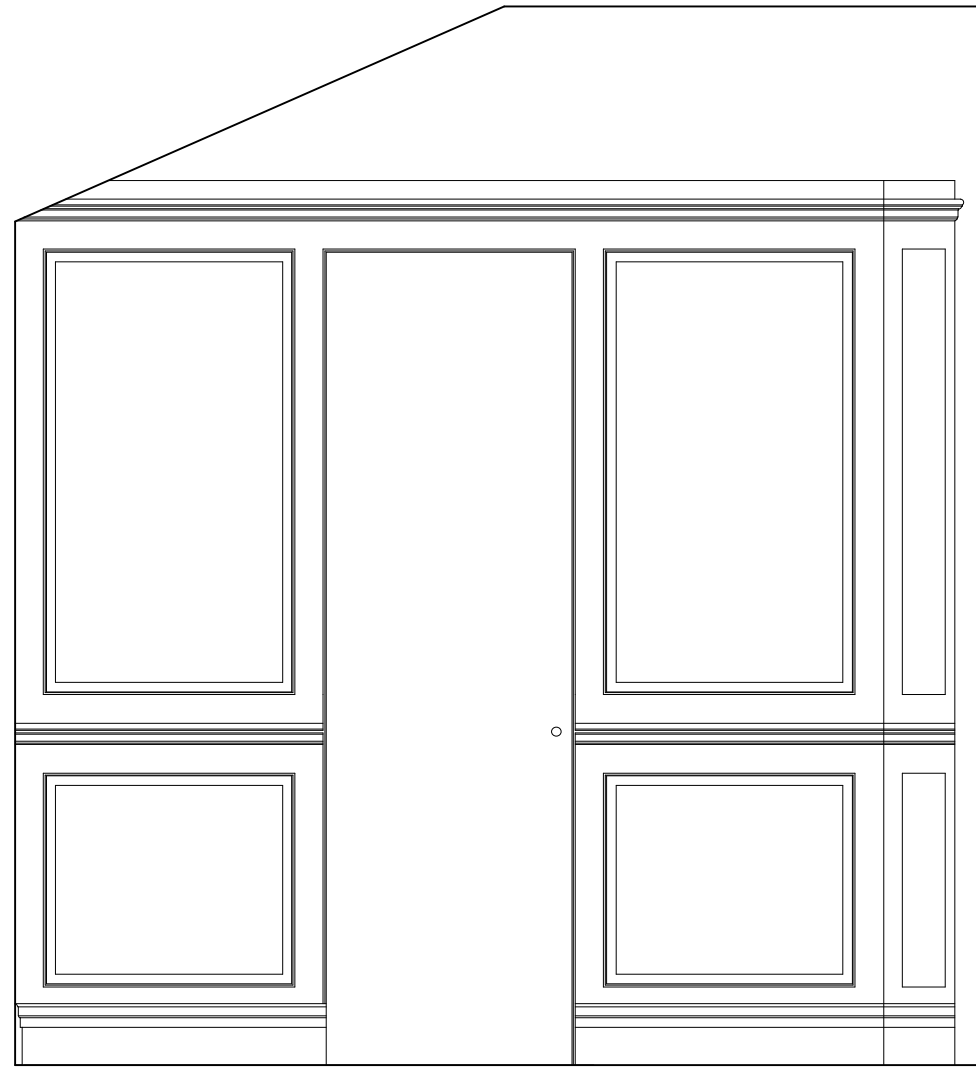



Ensuite walls to be in demountable construction of timber panelling with pocket door, pipework concealed in boxing out within ensuite and taken out at low level through 100mm diameter waste concealed by existing roof line of outrigger to connect to existing soil vent pipe

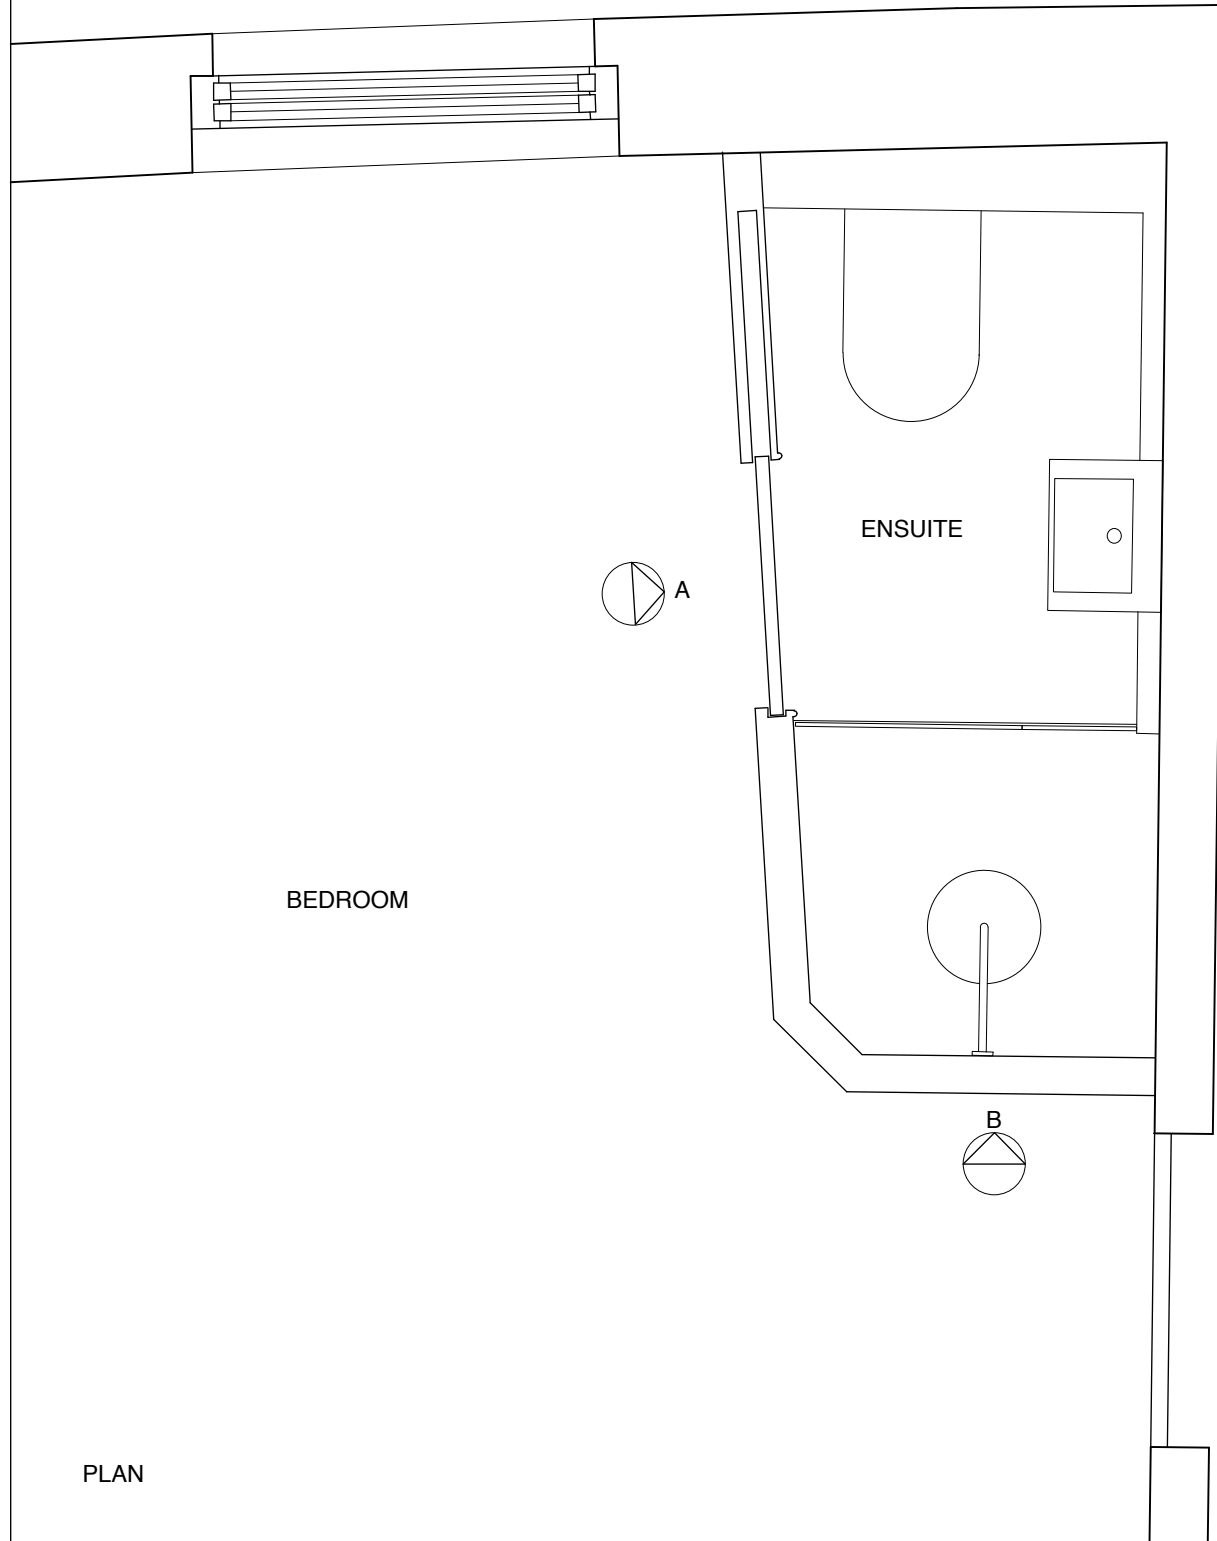

ELEVATION A

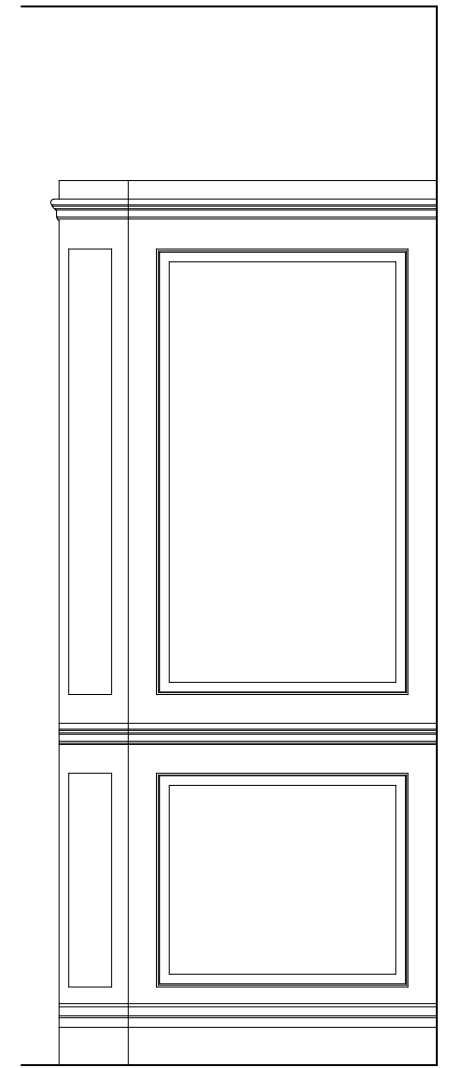

ELEVATION B

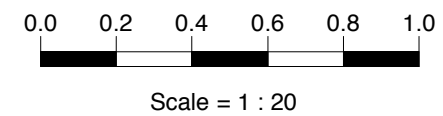

53 Park Town, Oxford OX2 6SL	
Details of Proposed Ensuite	
scale 1:20 @ A3	drawing number 316/LBC 05

PLAN