




Scale = 1 : 10

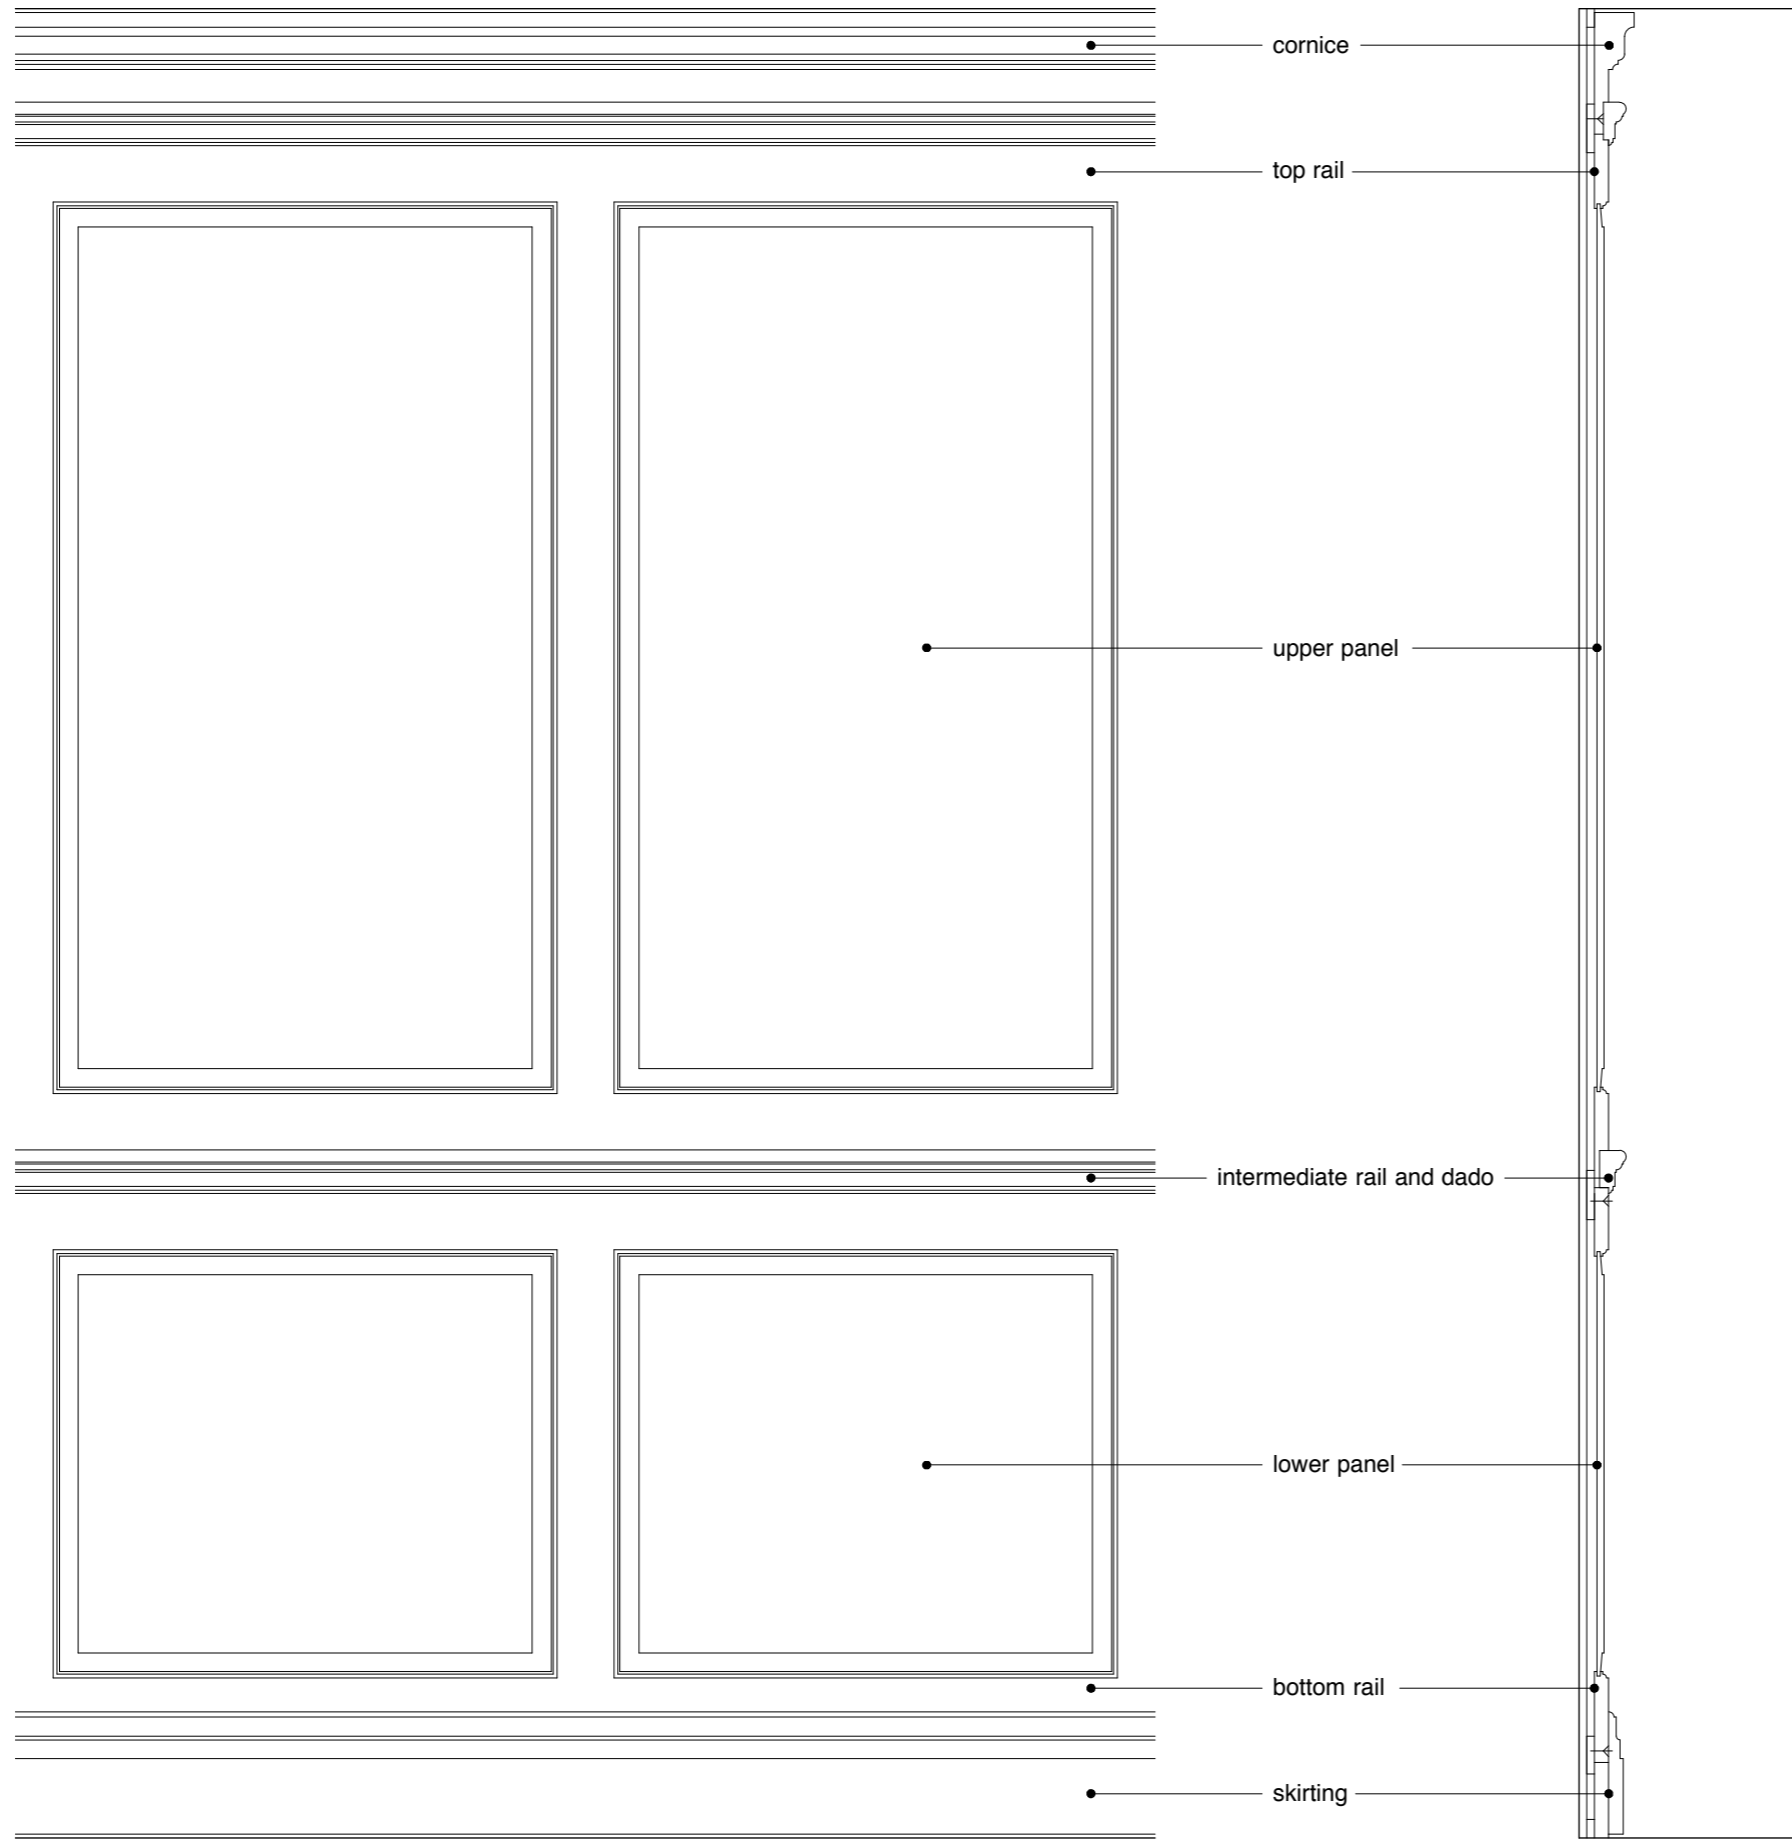

PART ELEVATION

SECTION

Existing cement based plaster to lower ground floor internal walls to be removed and timber panelling installed using S/S hidden screws and spaced off walls with grounds to give air flow behind. Panelling to be painted.



53 Park Town, Oxford OX2 6SL

Details of timber panelling

scale
1:10 @ A3

drawing number
316/LBC 04