


LOCATION PLAN
SCALE 1:1250



BLOCK PLAN
SCALE 1:500

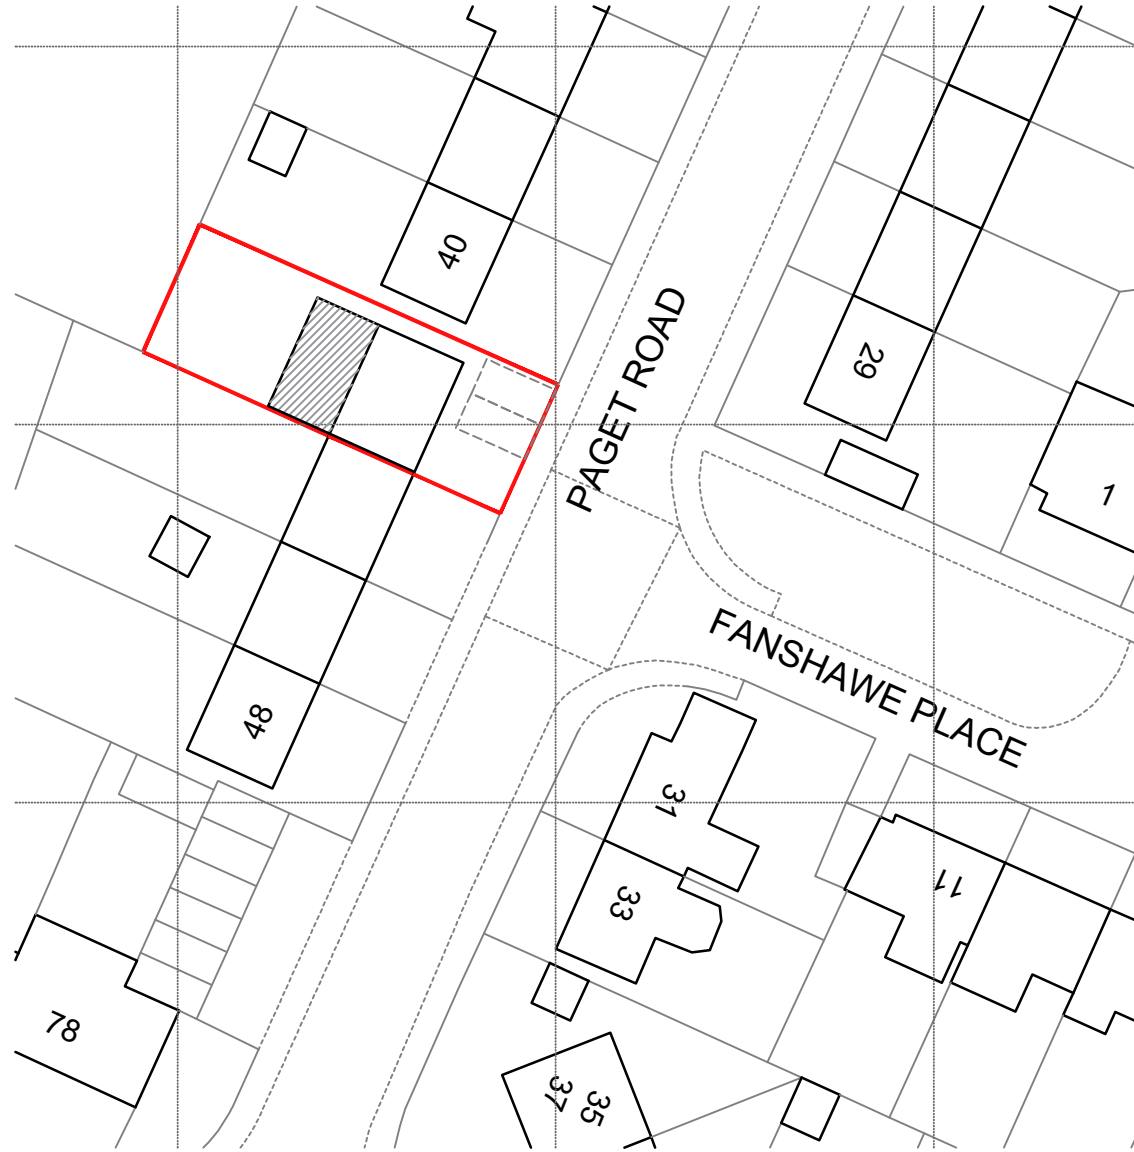

PROJECT:	42 PAGET ROAD OXFORD OX4 2TD	DRAWING TITLE	BLOCK AND LOCATION PLANS		CREATIVE DESIGN AND STRUCTURE	HENSON HOUSE NEWTOWN ROAD HENLEY-ON-THAMES RG9 1HG Tel 01491 411922	DRAWING NO.	20323-03	REV.
			SCALE: AS STATED	DATE: OCT 2023					