


Location Plan

Site Address: Littlemore Mental Health Centre, Sandford Road, Littlemore, Oxford, OX4 4XN

Date Produced: 17-Oct-2023

Scale: 1:2500 @A4

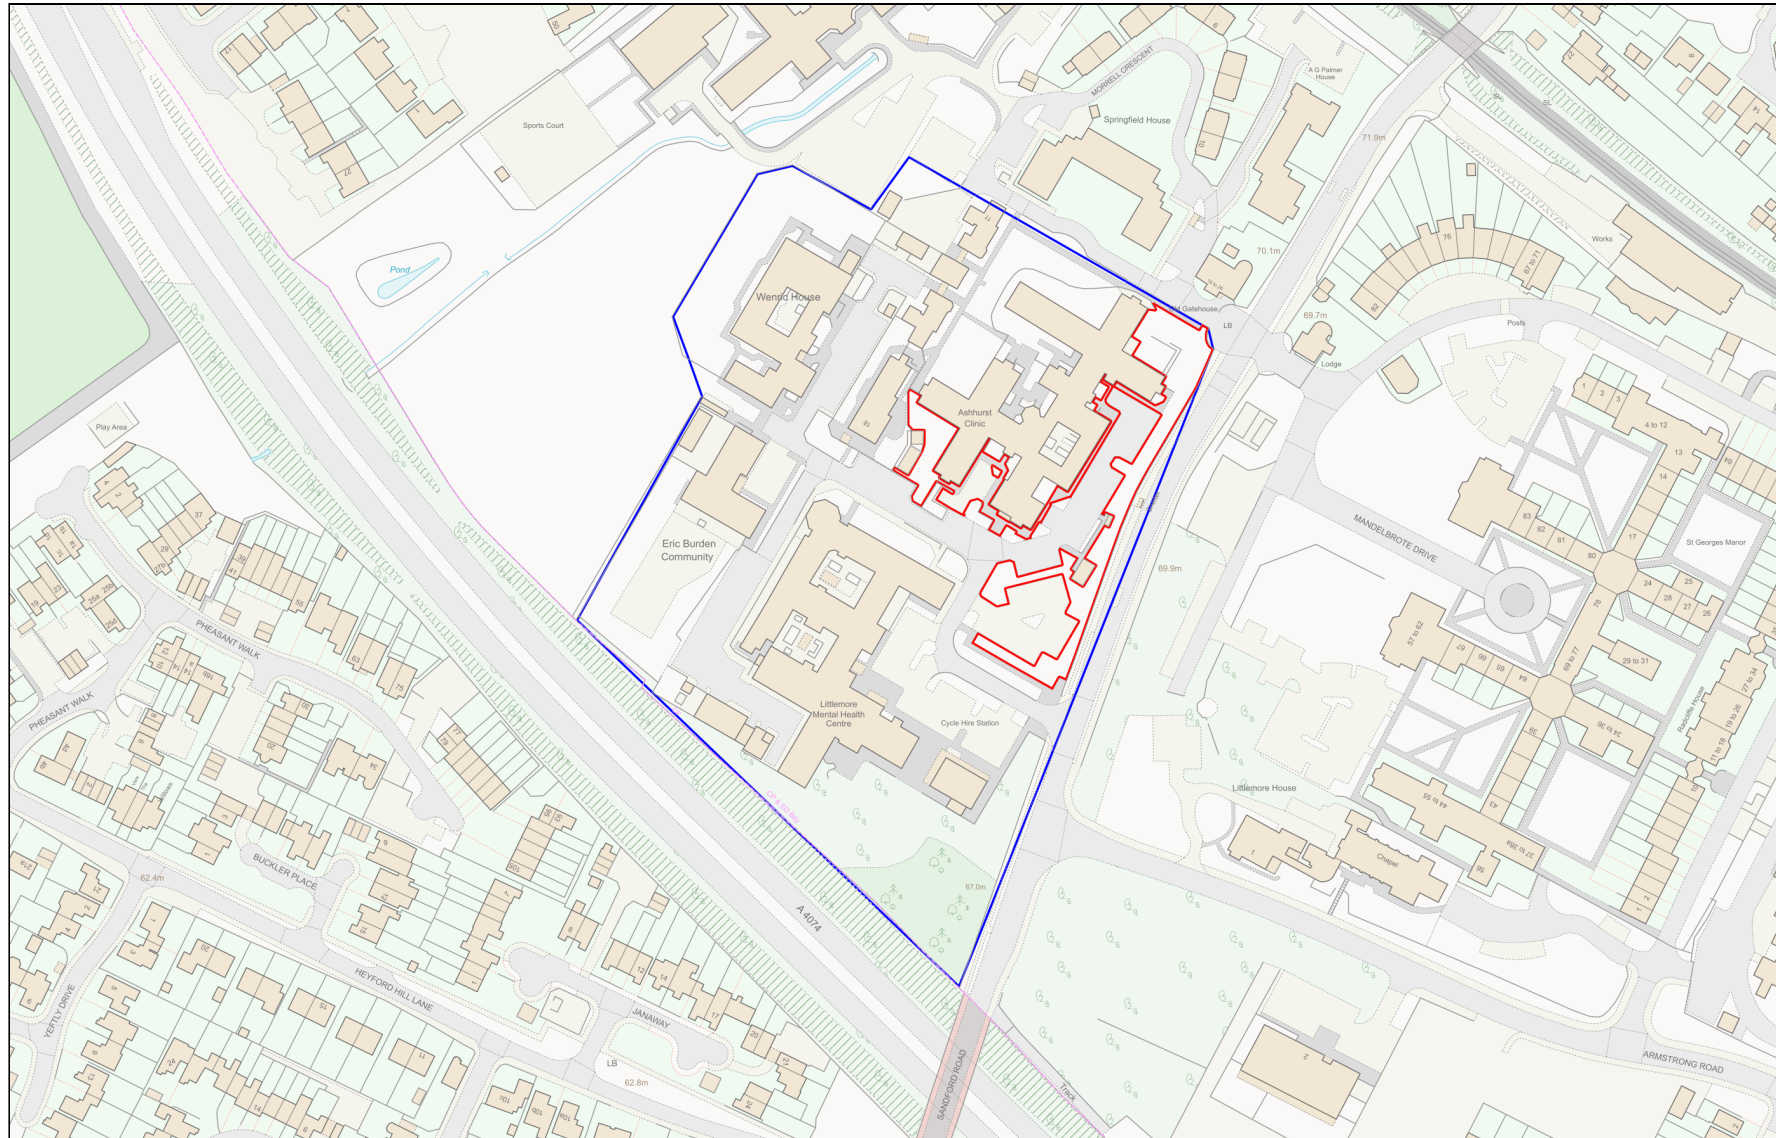

Planning Portal Reference: PP-12537028v1