



north elevation - existing

existing 4m secure fence

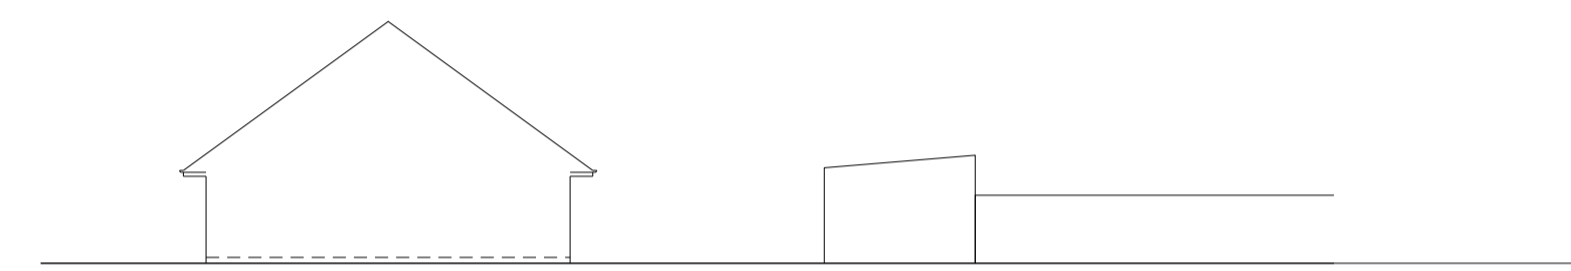


north elevation to Ashurst ward (sectional) - existing

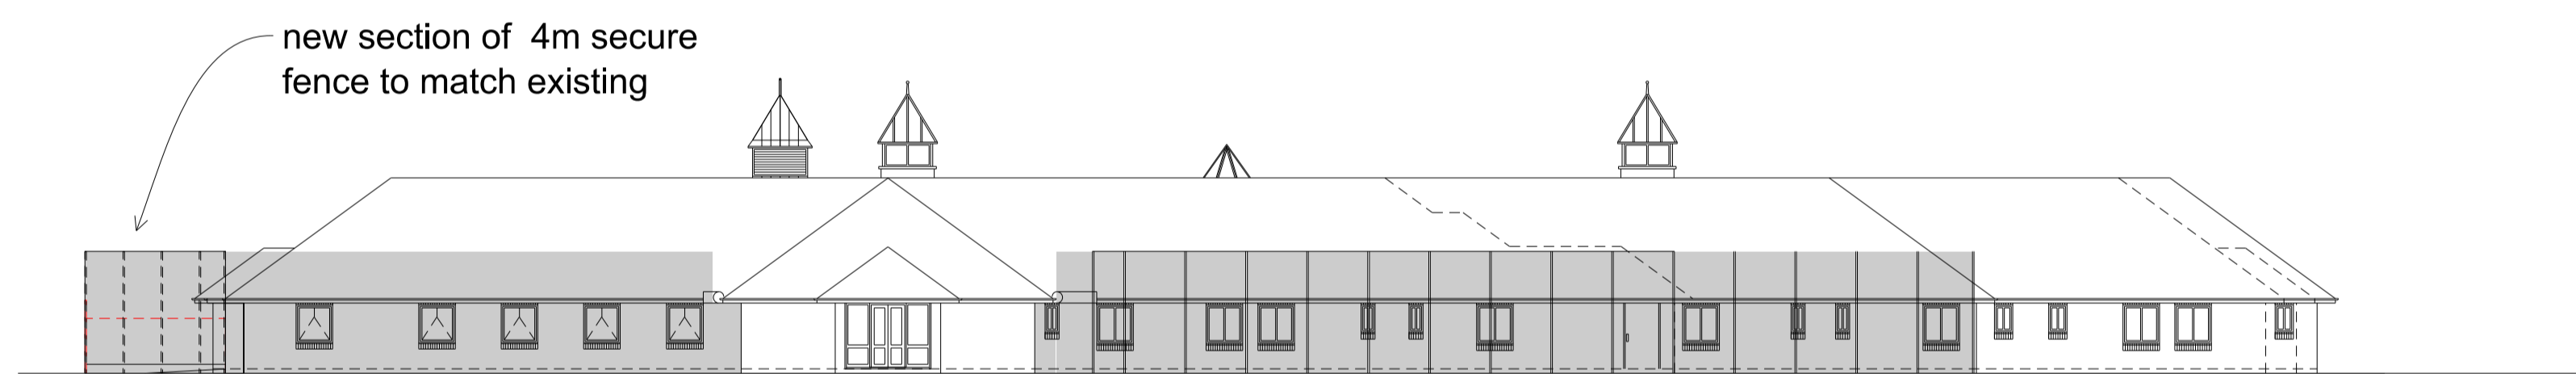

north elevation - proposed

new section of 4m secure fence to match existing

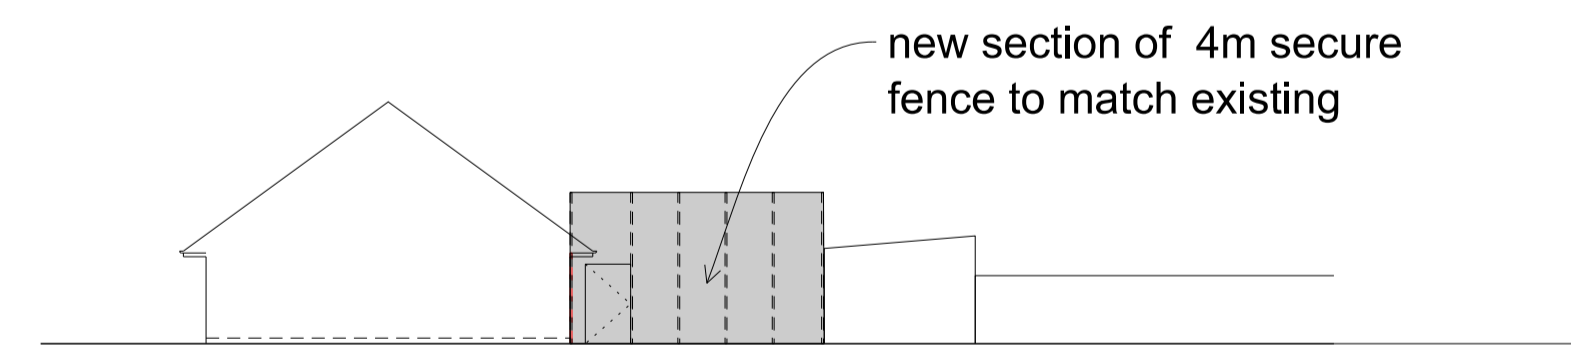

north elevation to Ashurst ward (sectional) - proposed

new section of 4m secure fence to match existing

