



east elevation - existing

existing 4m secure fence

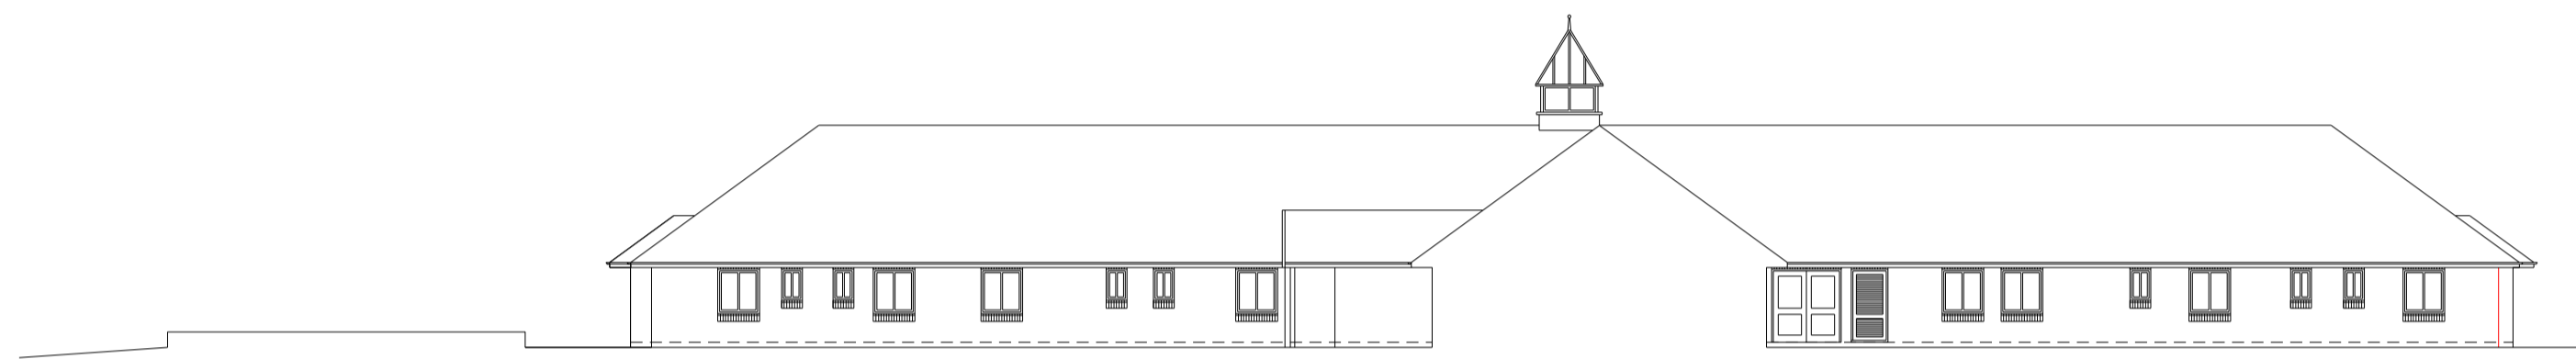

east sectional elevation - existing

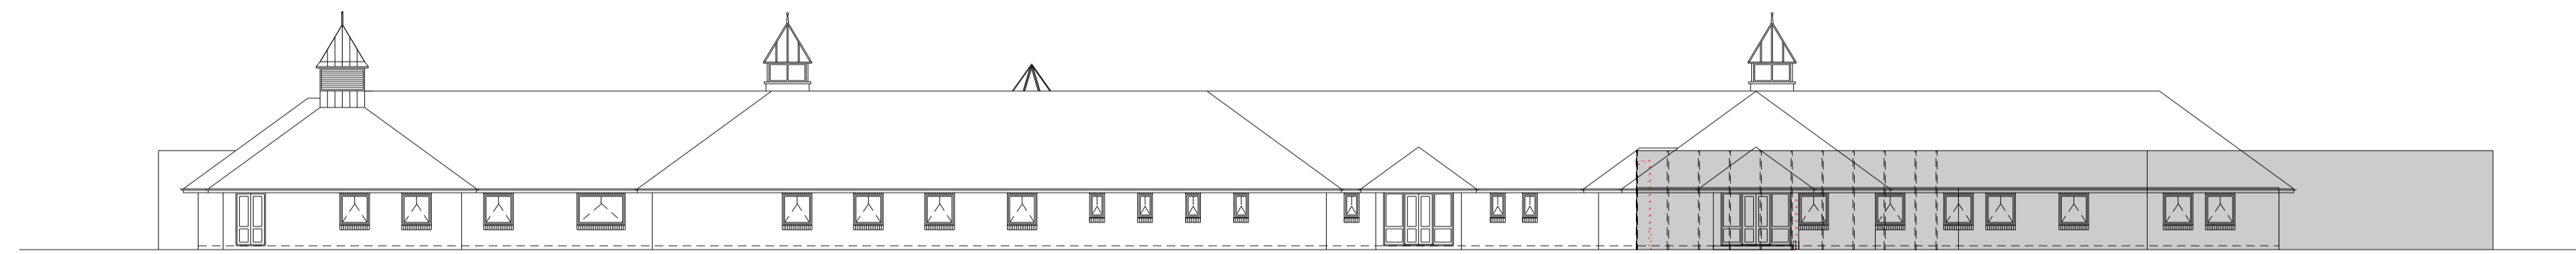

east elevation - proposed

new section of 4m secure fence to match existing



east sectional elevation
fence to Ashurst Ward - proposed

new section of 4m secure fence to match existing

