



1 Ground Floor Plan
1 : 100

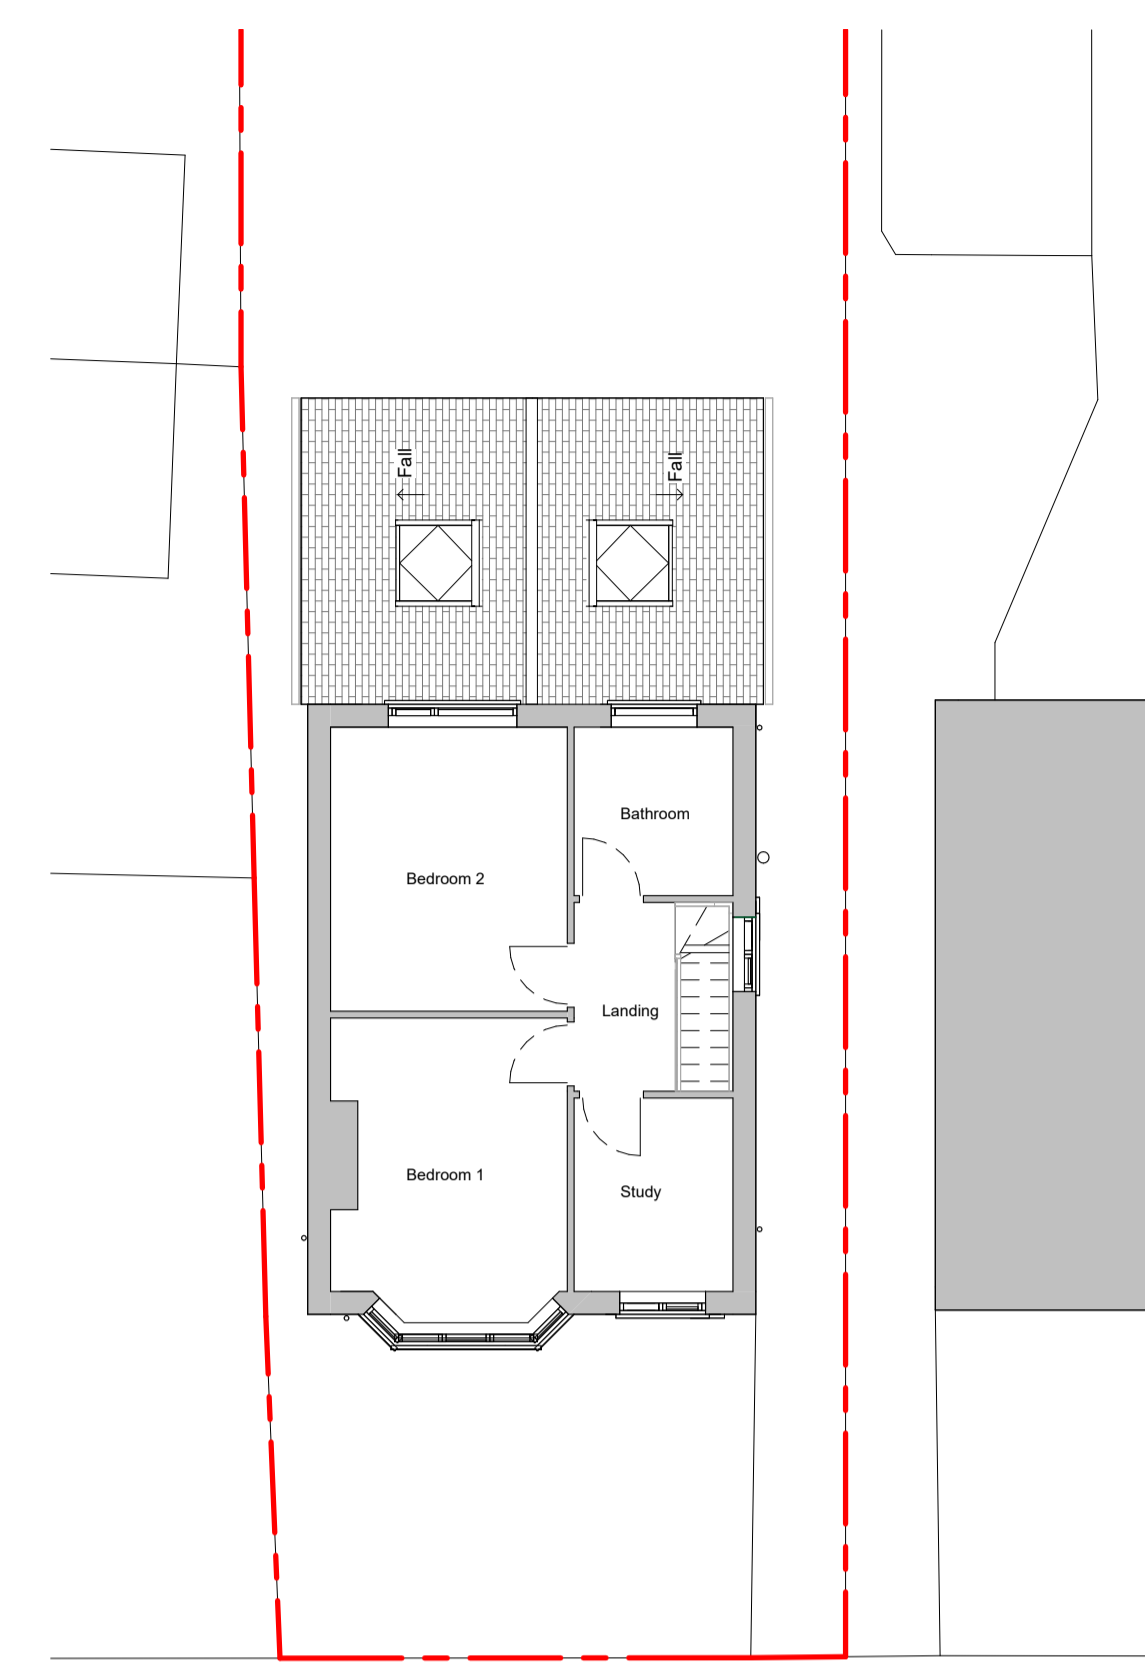


2 First Floor Plan
1 : 100

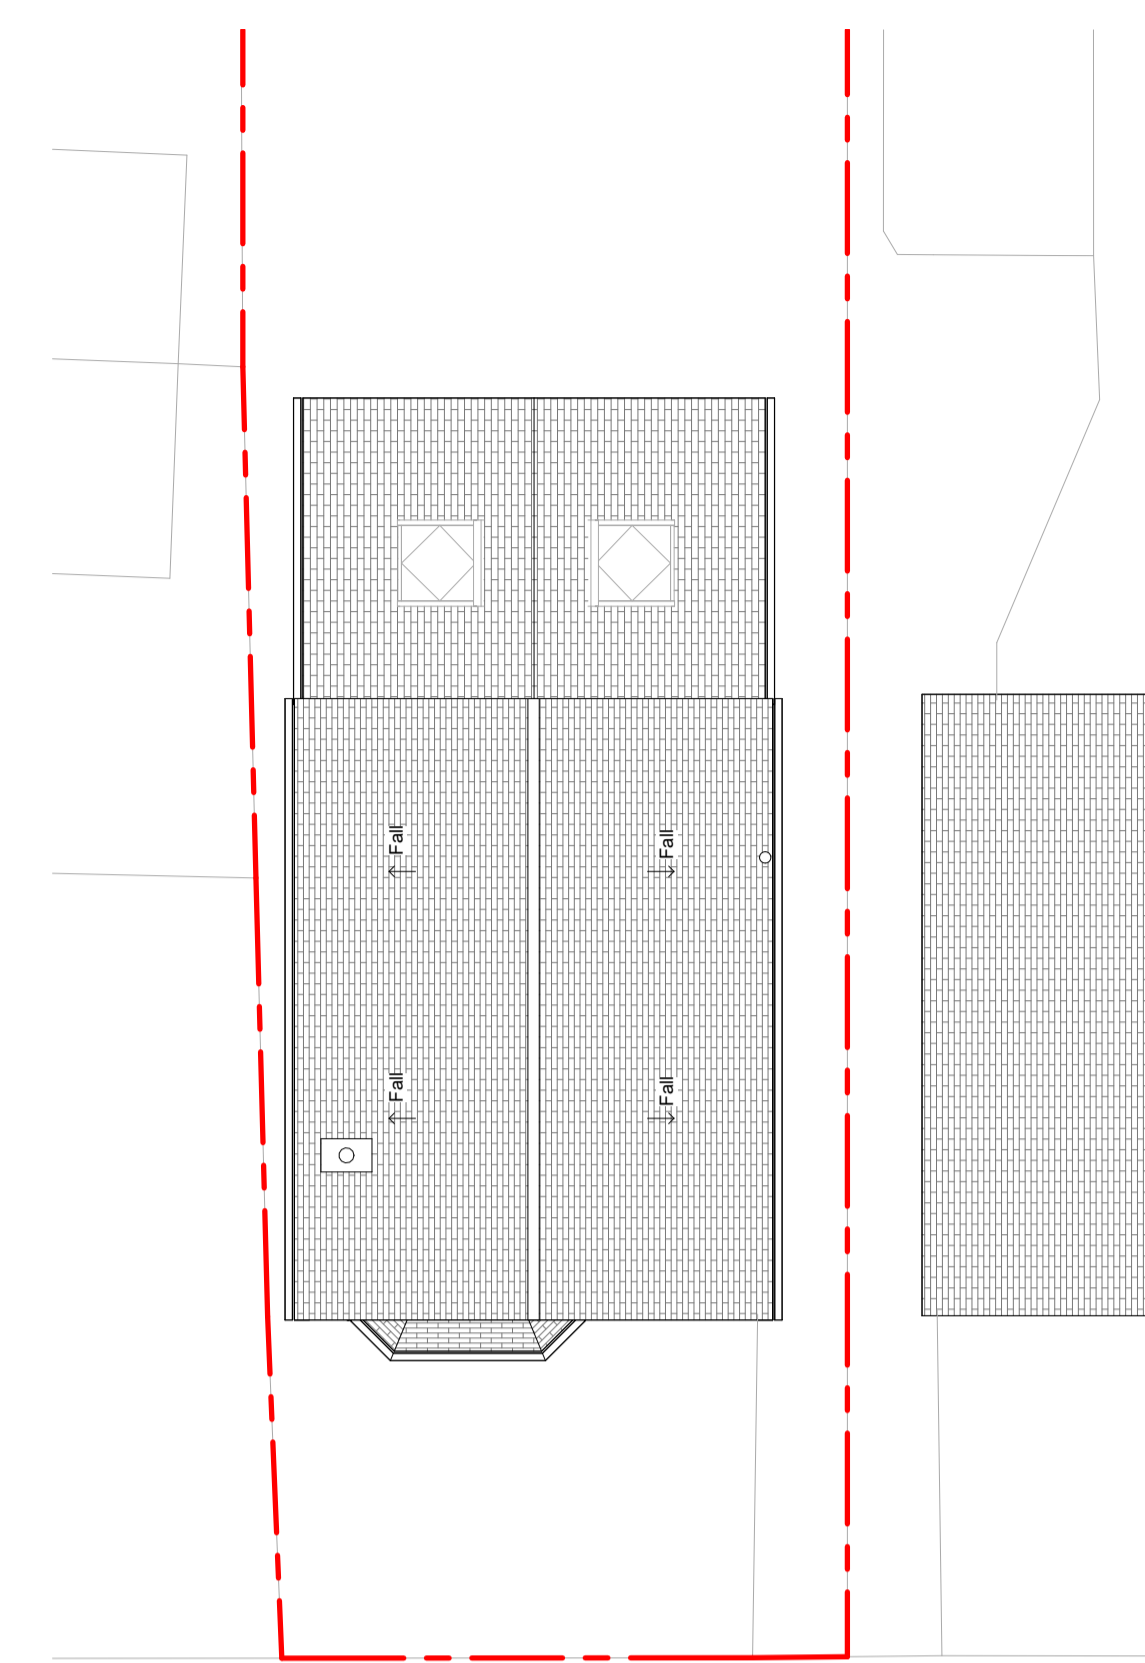


3 Roof Plan
1 : 100




4 North-East (Front) Elevation.
1 : 100

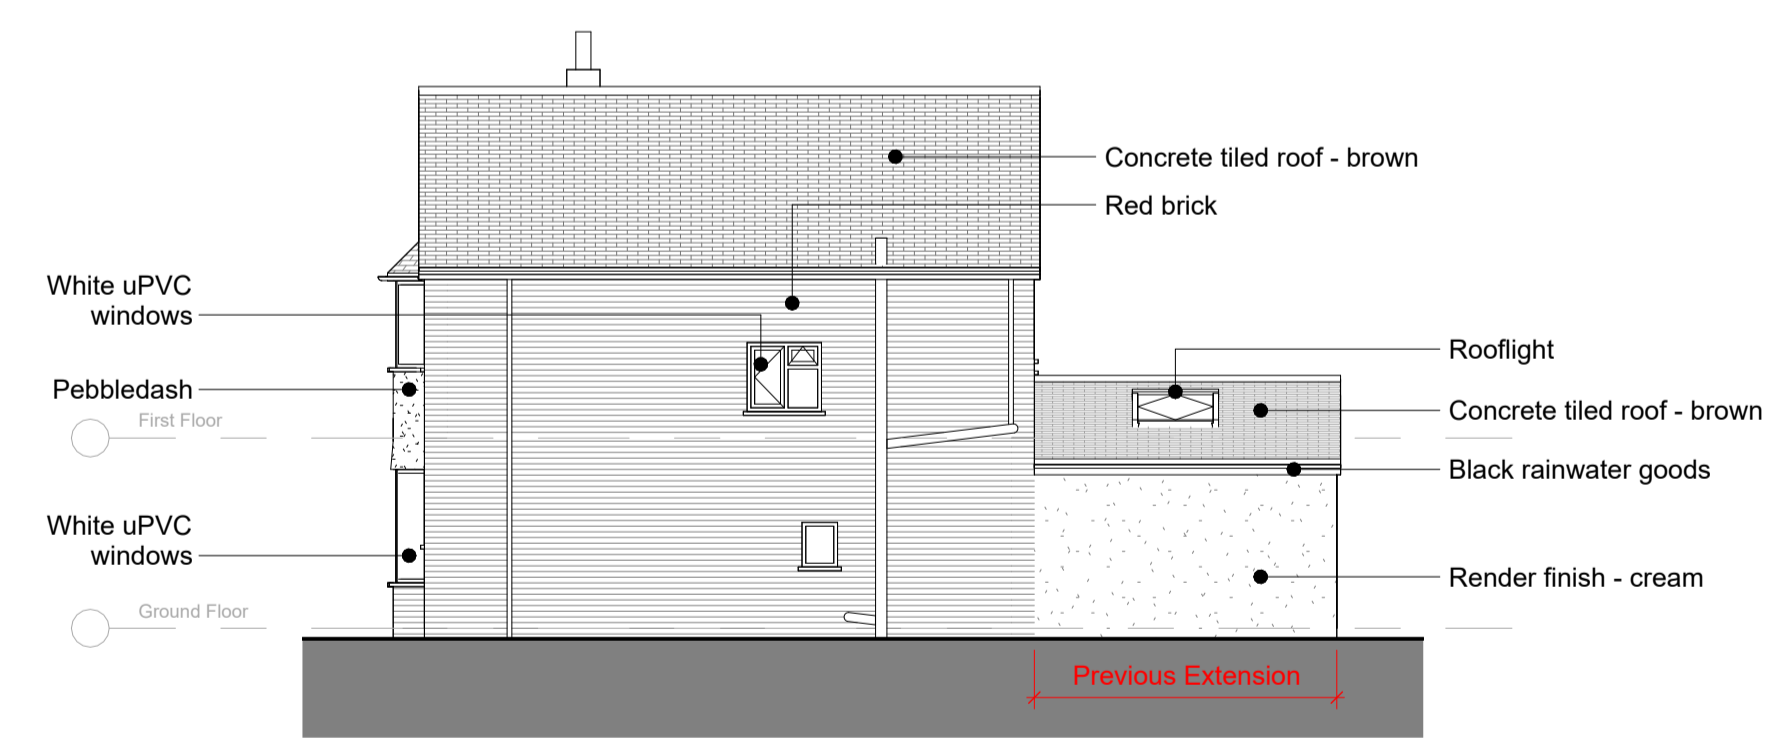

5 North-West Elevation.
1 : 100

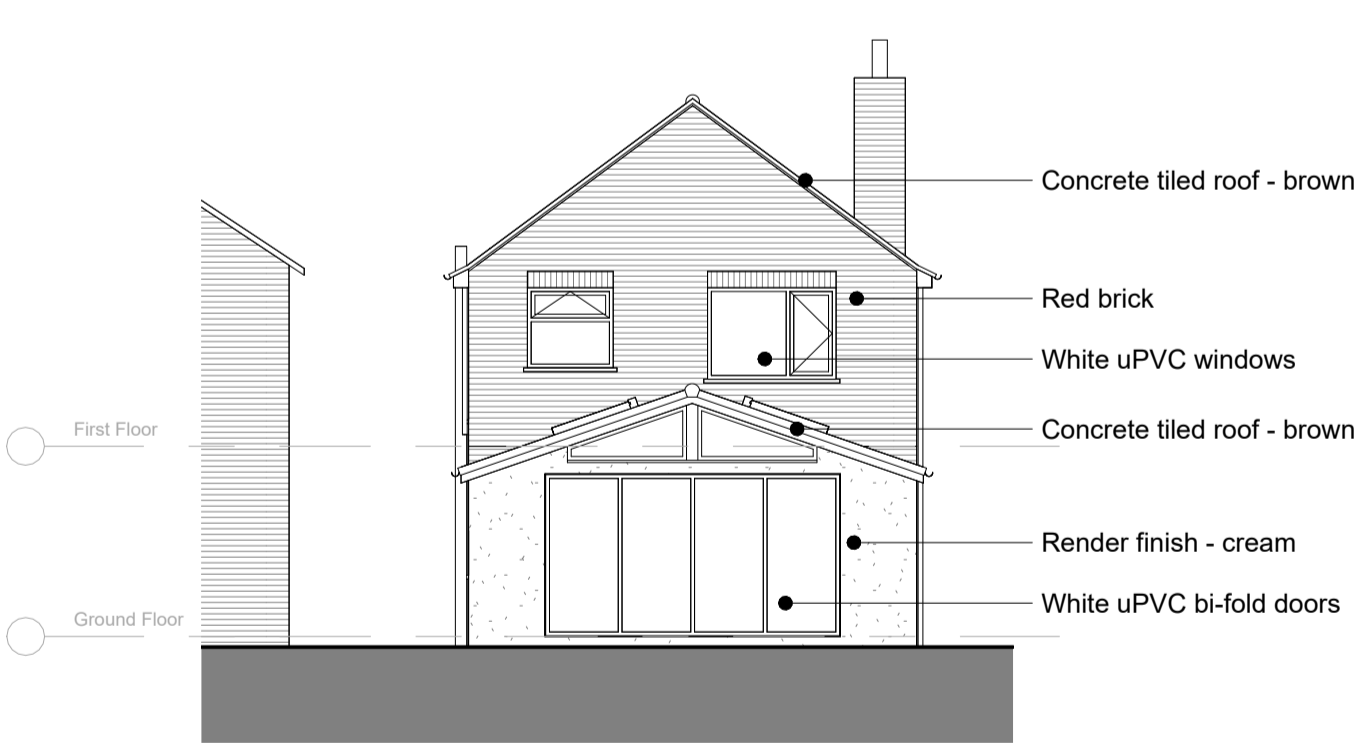


6 South-West Elevation.
1 : 100

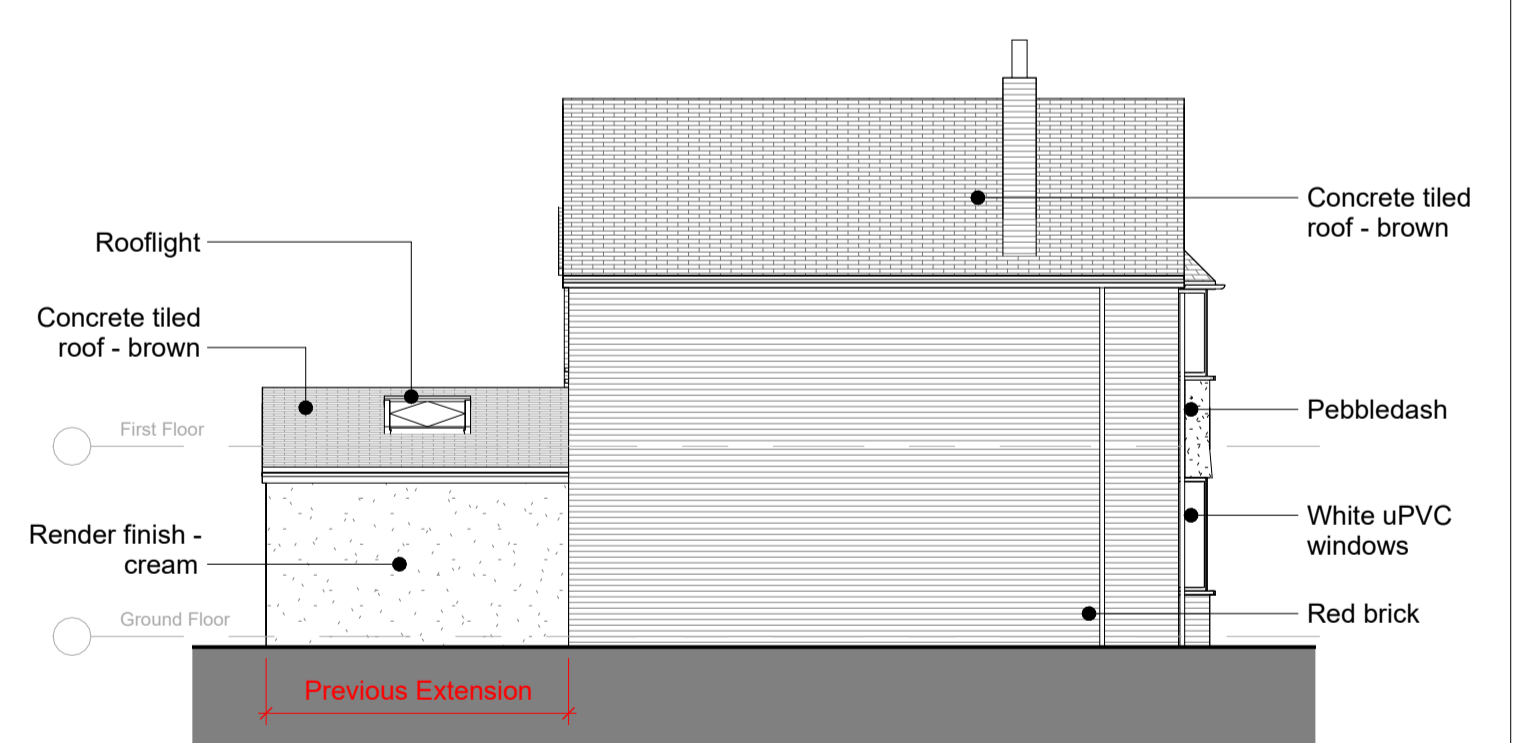

7 South-East Elevation.
1 : 100

The contractor must check dimensions on site. Only figured dimensions to be worked from. If in doubt, ask.
Any discrepancies must be reported to the architect before proceeding
This drawing should only be used for the purpose intended

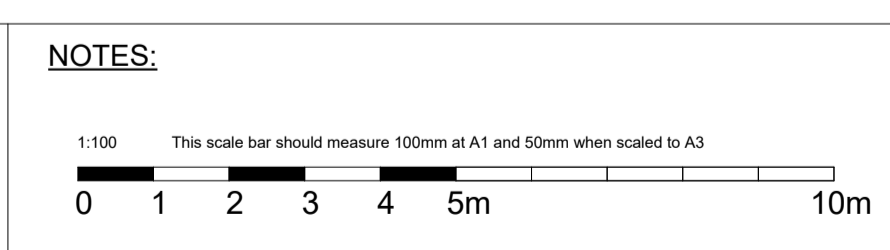

DRAWING CONVENTIONS:
For ease of reading, View Tags (Elevation, Section markers etc.) indicate last 4 digits of Document no. only

PLANNING

REVISIONS			
Rev.	Description	Date	Checked
P01	Issued to Client	25.07.23	MG

FOX-GROVES
ARCHITECTURE

a 53 Chichester Road, Tonbridge, Kent TN9 2JU
t 07792 078 554
w www.fg-architecture.com

PROJECT TITLE: 38 Stile Road, Headington
CLIENT: Mr & Mrs Coppock

DOCUMENT TITLE: Existing Floor Plans & Elevations

DOCUMENT NO: 183-FGA-01-GF-DR-A-0100 STATUS: S1 P01 SCALE @ A1: 1:100 SCALE @ A3: 1:200

FIRST ISSUE DATE: 25.07.23

Drawing numbering as per BS 1192
This drawing is © copyright by Fox-Groves Architecture Ltd
RIBA Chartered Practice