




SECTION A-A DOWNTAKINGS

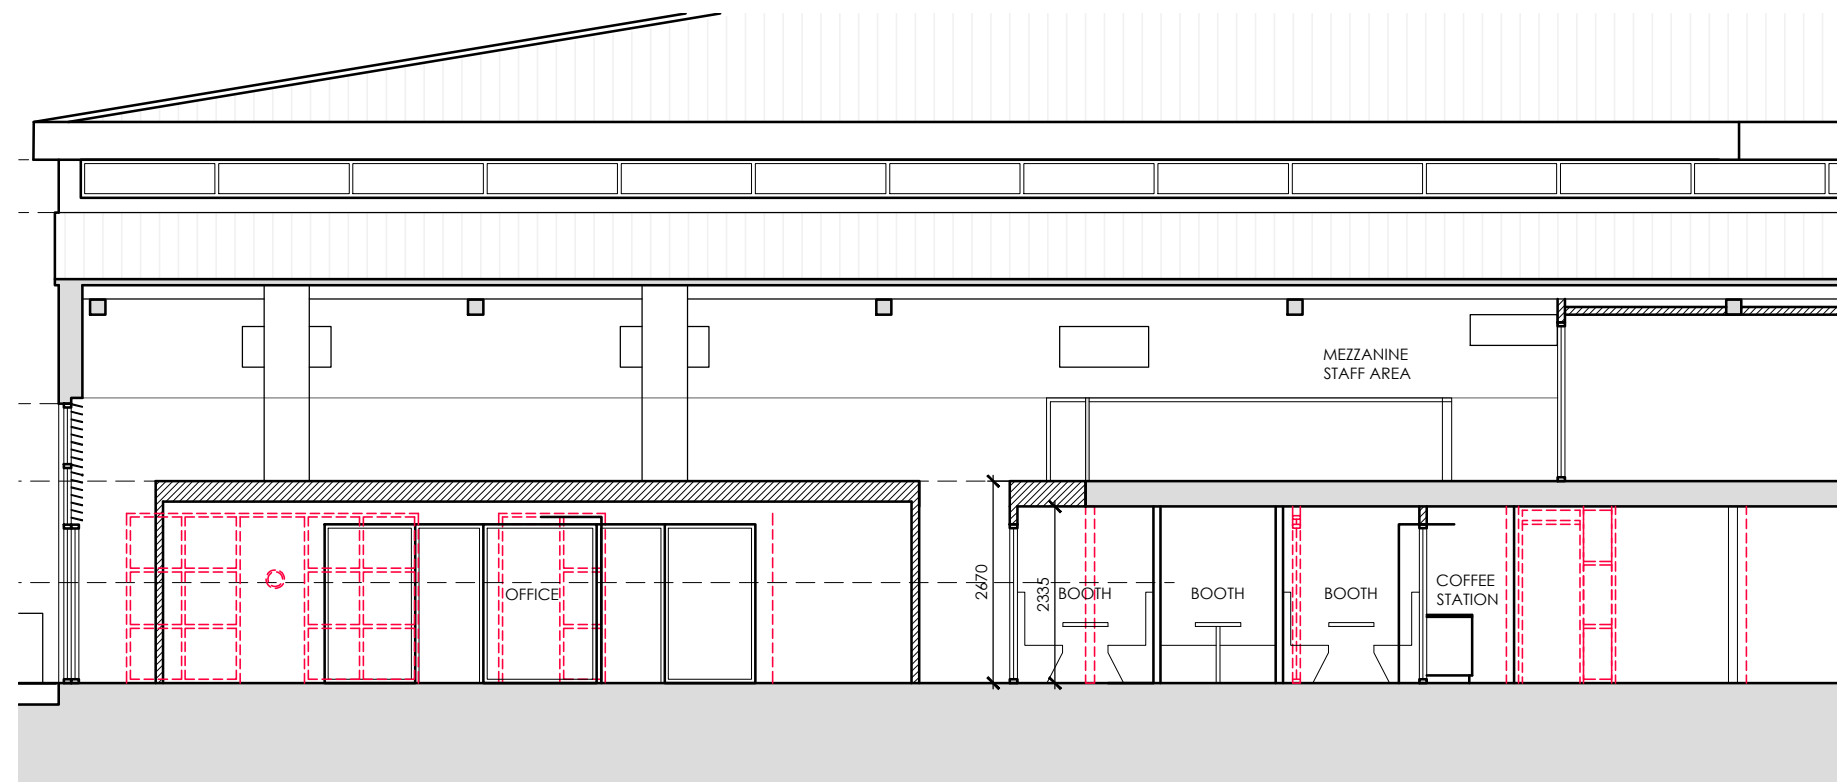




SECTION A-A DOWNTAKINGS

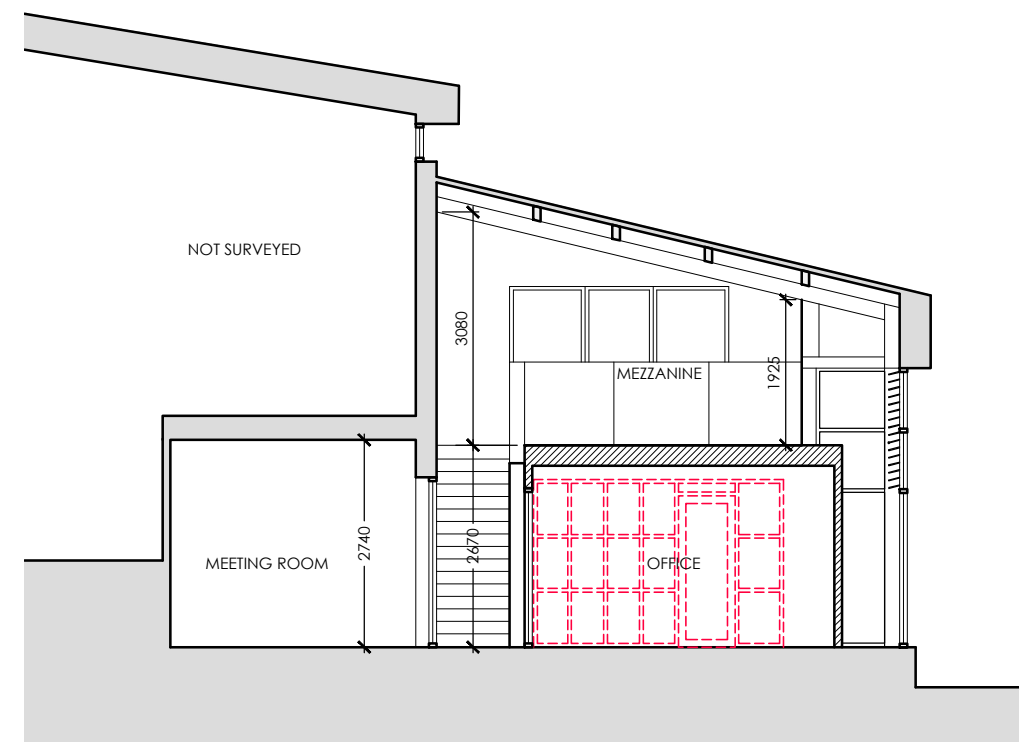

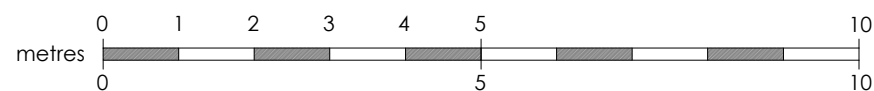SECTION B-B DOWNTAKINGS



- KEY**
-  EXISTING
  -  PROPOSED
  -  DOWNTAKINGS

Suite 3, 1st floor East, Clydeaway House, 813 South Street, Glasgow G14 0BX t: 0141 438 0062 e: mail@karenparryarchitect.com		karen parry architects ltd	
location	PATONS GARAGE, 84 LISTER STREET	drawing title	DOWNTAKINGS
client	BILLY PATON	date	14/08/23
project	INTERNAL ALTERATIONS	scale	1:100 @ A3
		drawing no.	12