


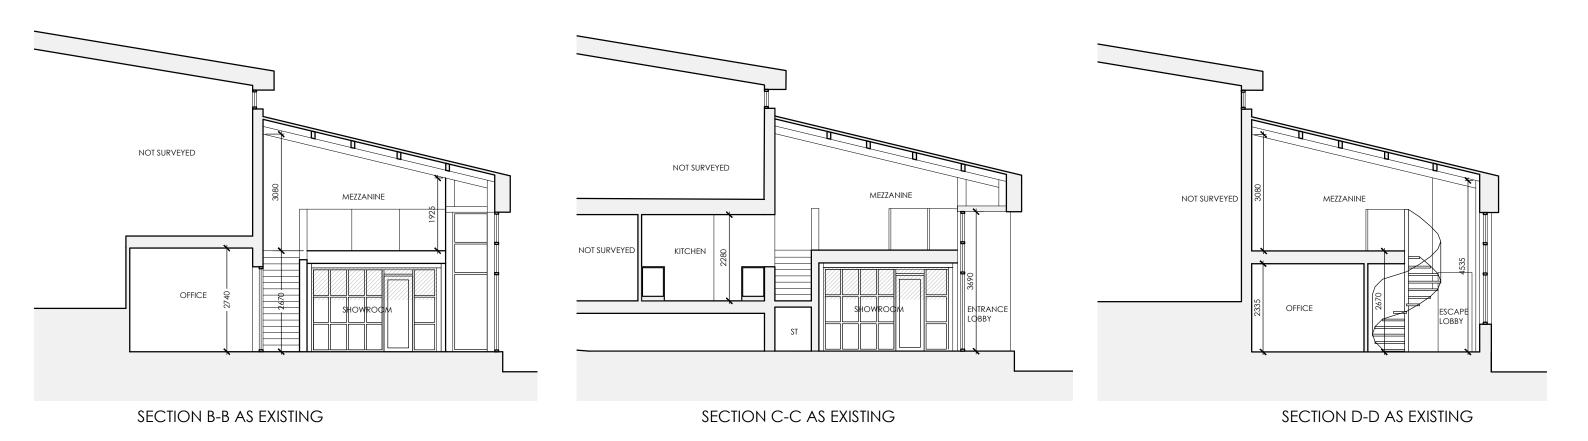

metres



	Suite 3, 1st floor East, Clydeway House, 813 South Street, Glasgow G14 0BX t: 0141 438 0062 e: mail@karenparryarch	41 438 0062 e: mail@karenparryarchitect.com Karen parry architects Ita		
	location PATONS GARAGE, 84 LISTER STREET	erawing title EXISTING SECTIONS		
	client BILLY PATON	EXISTINO SECTIONS		
0 5 10	DIEET 17 (1 OT)	date	scale	drawing no.
	project INTERNAL ALTERATIONS	14/08/23	1:100 @ A3	06