



HM Land Registry
Official copy of
title plan

Title number **LAN 113663**
Ordnance Survey map reference **SD5048NW**
Scale **1:1250** enlarged from 1:2500
Administrative area **Lancashire: Wyre**

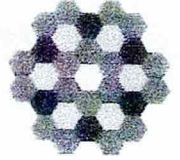

© Crown copyright and database rights 2022 Ordnance Survey 100026316.
You are not permitted to copy, sub-license, distribute or sell any of this data to third parties in any form.

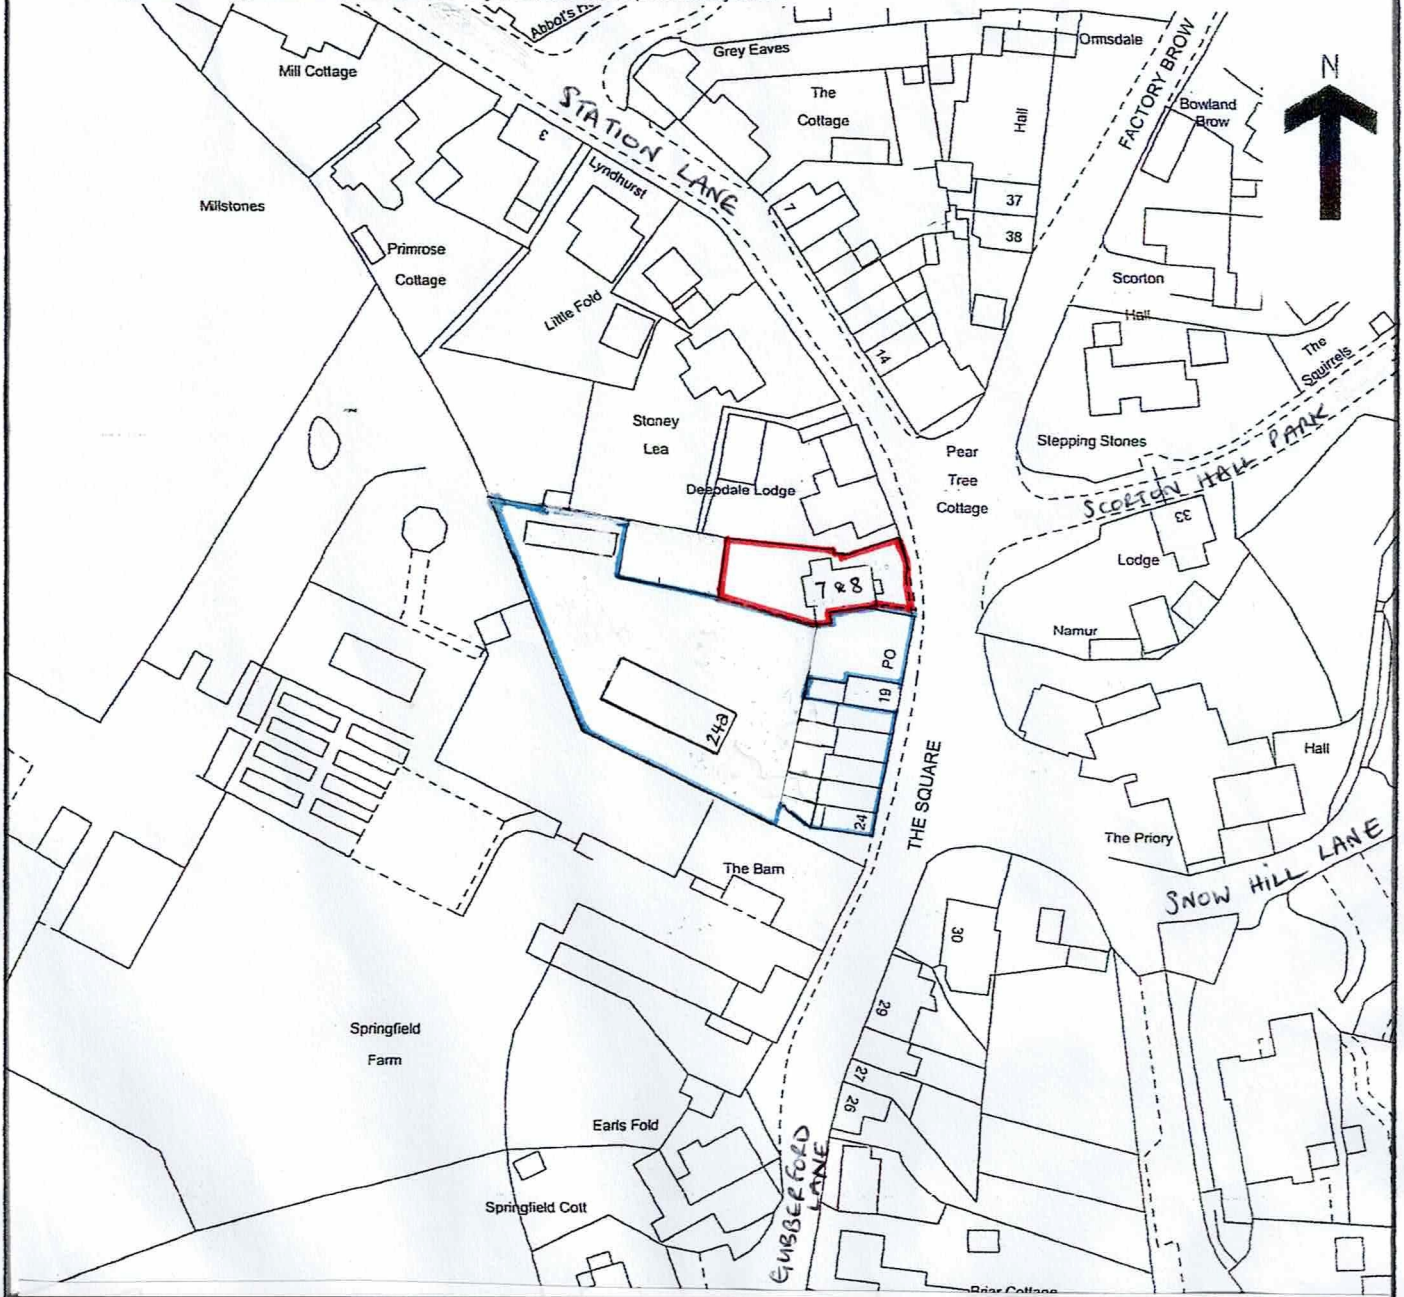

<p>CLIENT: MR J COLLINSON</p>	<p>DRAWING No: PS 01 .A</p>	<p>DRAWING TITLE / PROJECT: TWO STOREY REAR EXTENSION & RENEWAL OF FRONT PORCH LOCATION PLAN</p>
<p>DATE: 01- Oct-23</p>	<p>SCALE: 1:1250 on A4</p>	<p>LOCATION: PRIORY STORES FLATS, 7&8 The Square, Scorton, Preston PR3 1AU</p>

This official copy issued on 18 June 2022 shows the state of this title plan on 18 June 2022 at 15:08:33.
It is admissible in evidence to the same extent as the original (s.67 Land Registration Act 2002).
This title plan shows the general position, not the exact line, of the boundaries. It may be subject to distortions in scale.
Measurements scaled from this plan may not match measurements between the same points on the ground.
This title is dealt with by HM Land Registry, Fylde Office.