



SIDE ELEVATION [North]

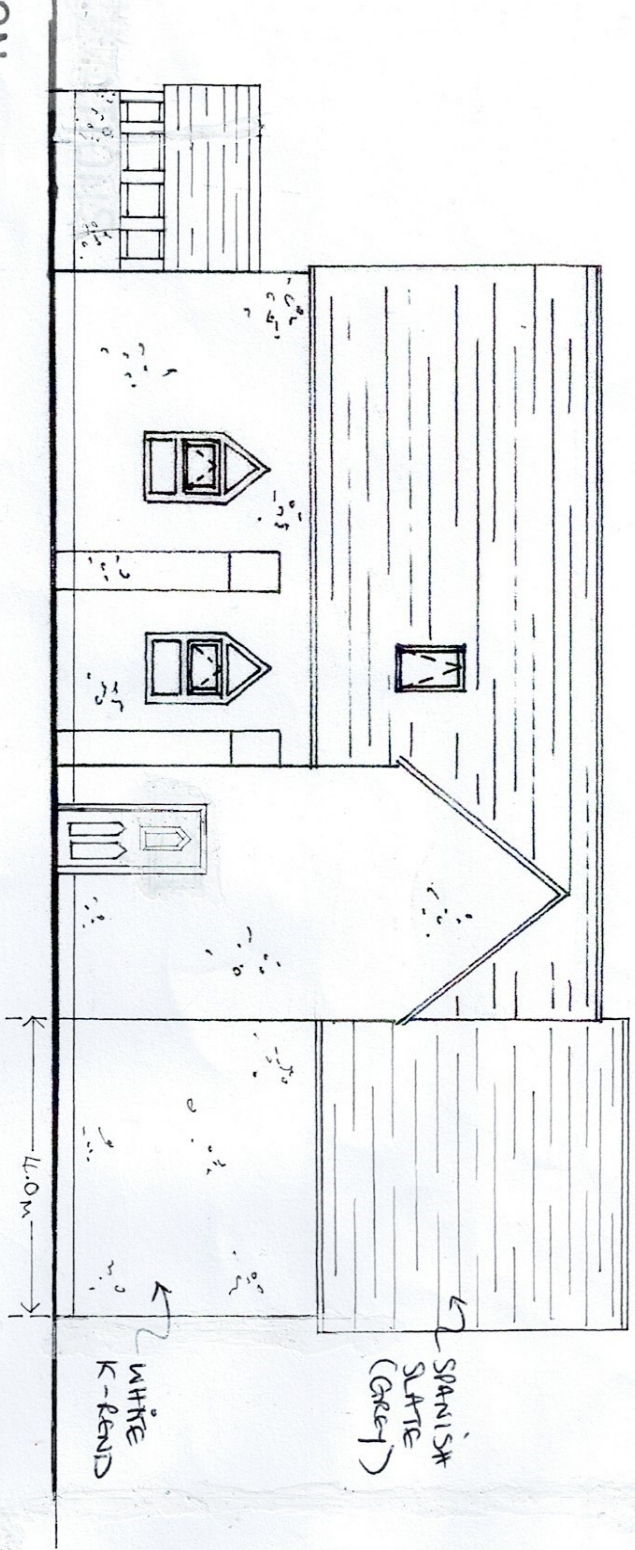

SIDE ELEVATION [South]

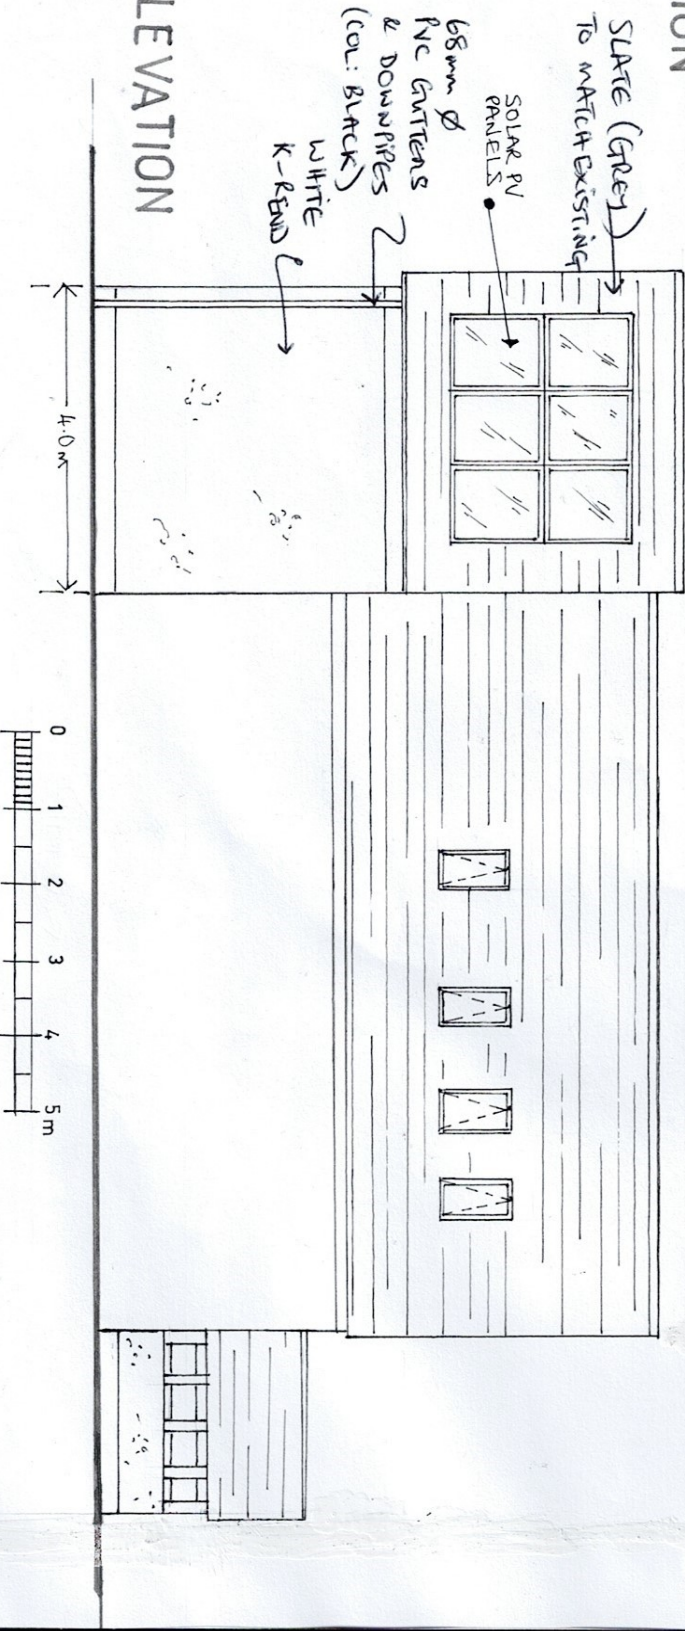

<p>CLIENT: MR J COLLINSON</p>	<p>DRAWING No: PS 07 . A</p>	<p>DRAWING TITLE / PROJECT: TWO STOREY REAR EXTENSION & RENEWAL OF FRONT PORCH PROPOSED ELEVATIONS: Side</p>
<p>DATE: 01- Oct -23</p>	<p>SCALE: 1:100 on A4</p>	<p>LOCATION: PRIORY STORES FLATS, 7&8 The Square, Scorton, Preston PR3 1AU</p>