


THE OLD POST HOUSE

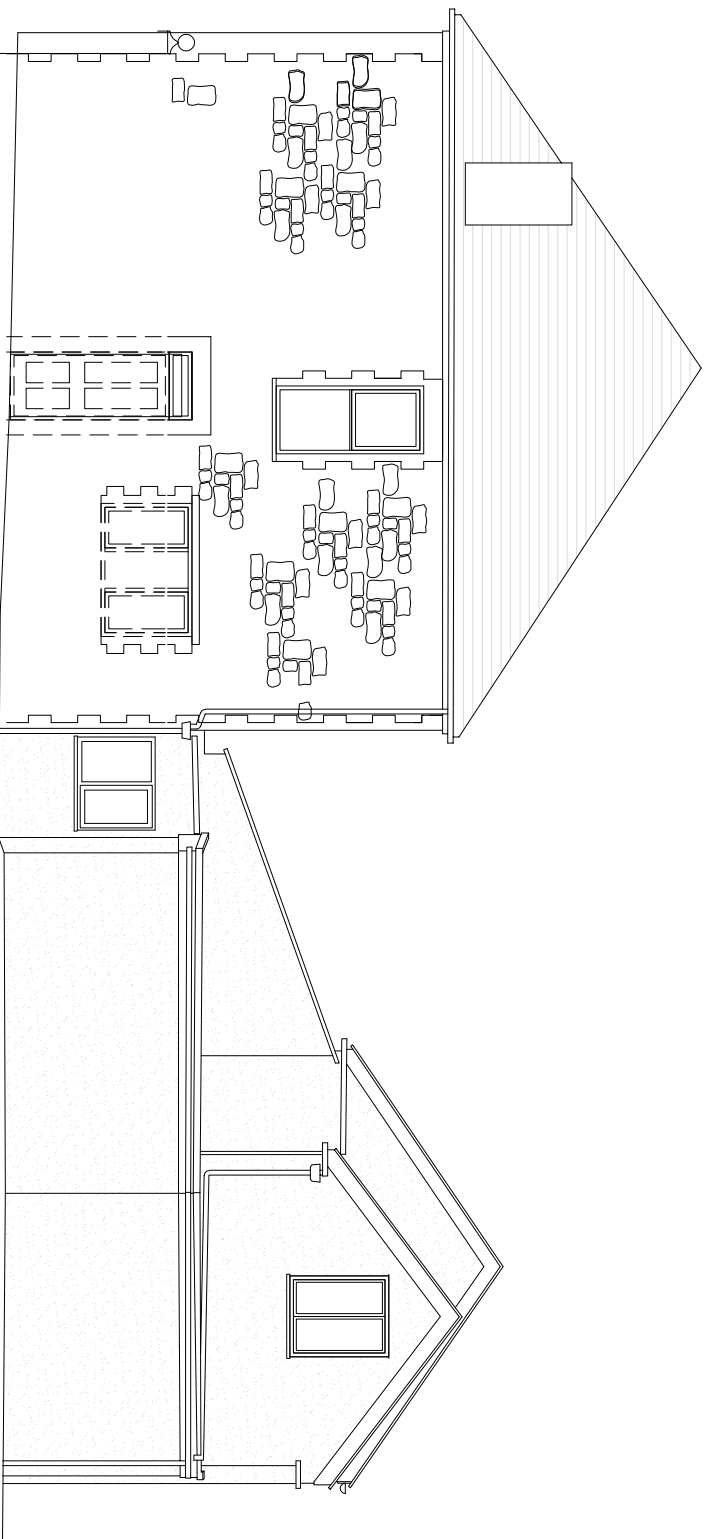

WORKSHOP ONE STOREY BUILDING
demolished



**ALEXANDRA CORK
HOME DESIGNS**

100 WESTBOURNE ROAD,
DOWNEND, BRISTOL,
BS16 6RD

07867 592195

www.alexandracork.co.uk
info@alexandracork.co.uk

PROJECT

THE OLD POST HOUSE

CLIENT

K. & D. HOLLAND

DRAWING

PROPOSED ELEVATIONS
EAST & SOUTH

DATE

23.10.23

SCALE

1:100@A3

REV

-