




EXISTING FRONT ELEVATION 'A' @1:100

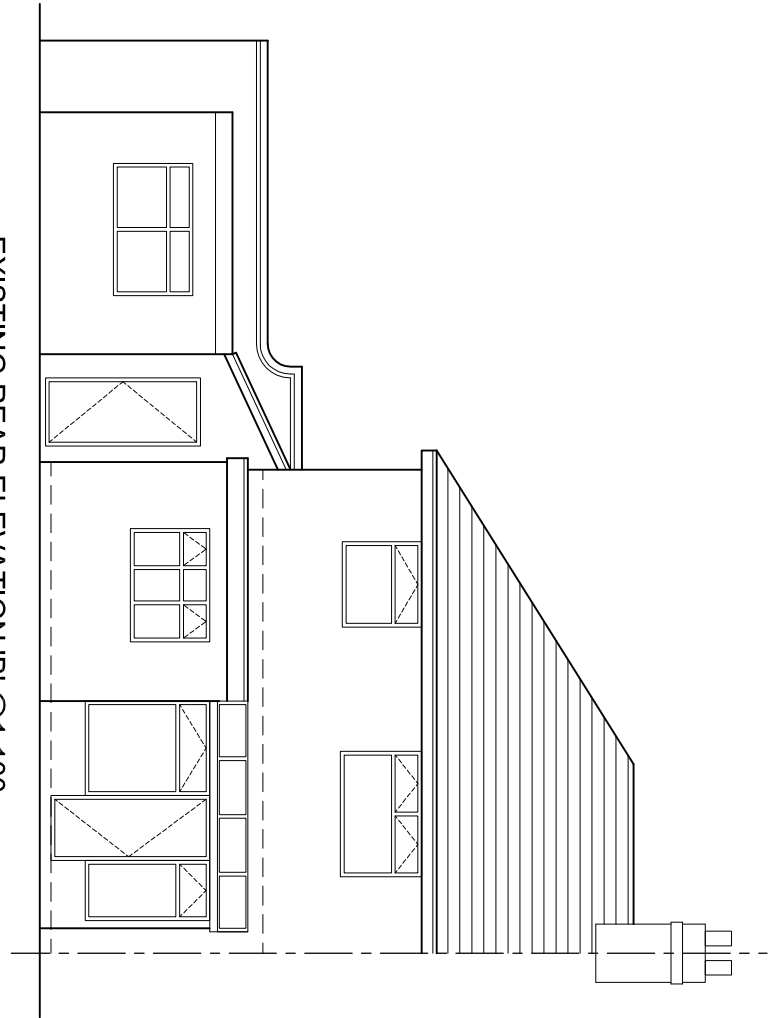

EXISTING REAR ELEVATION 'B' @1:100

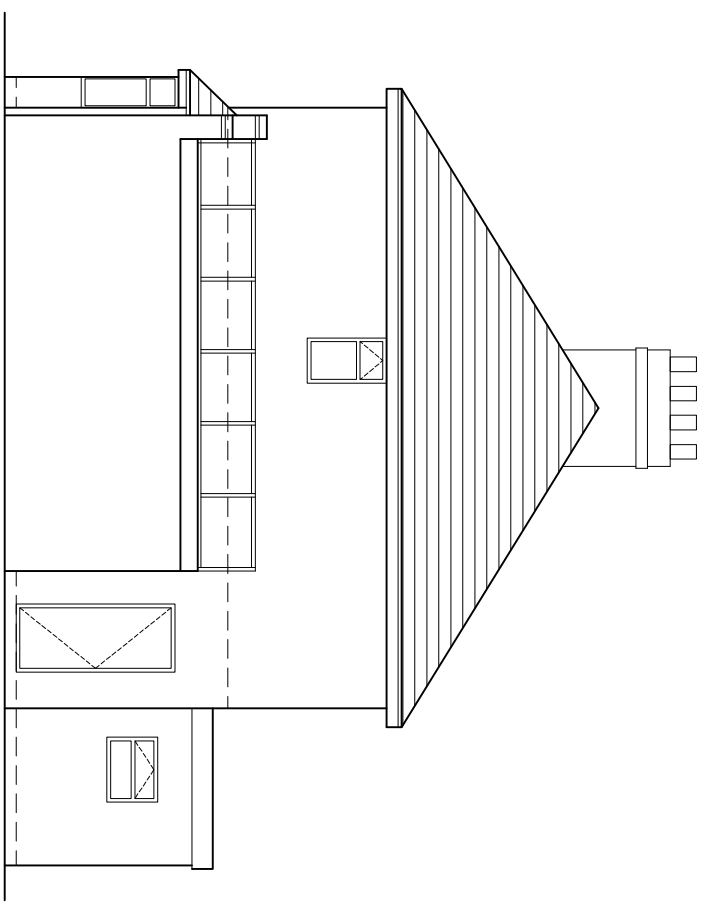

EXISTING SIDE ELEVATION 'C' @1:100

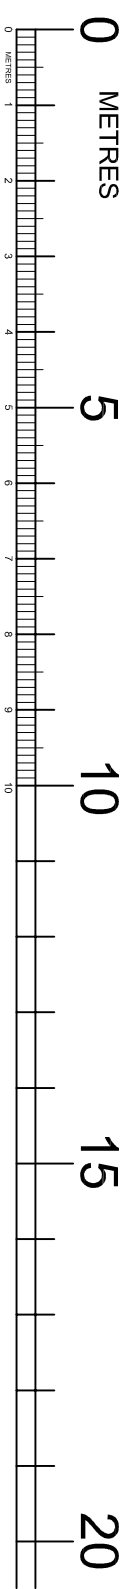

This drawing and the copyright therein, is the exclusive property of Mike Coleman & Associates, and may not be disclosed, copied in whole or part, or used other than for the purpose for which the drawing has been supplied, without the prior written authority of Mike Coleman & Associates.



REVISION	DESCRIPTION	DATE
	PLANNING	
	61, GOLDTHORN ROAD, WOLVERHAMPTON WEST MIDLANDS WV2 4PJ	

Mike Coleman AMASI Architectural Design Services
 EXISTING ELEVATIONS
 03/07/2023
 A3 @ 1:100 SP MC/2947/02