



EXISTING GROUND FLOOR PLAN

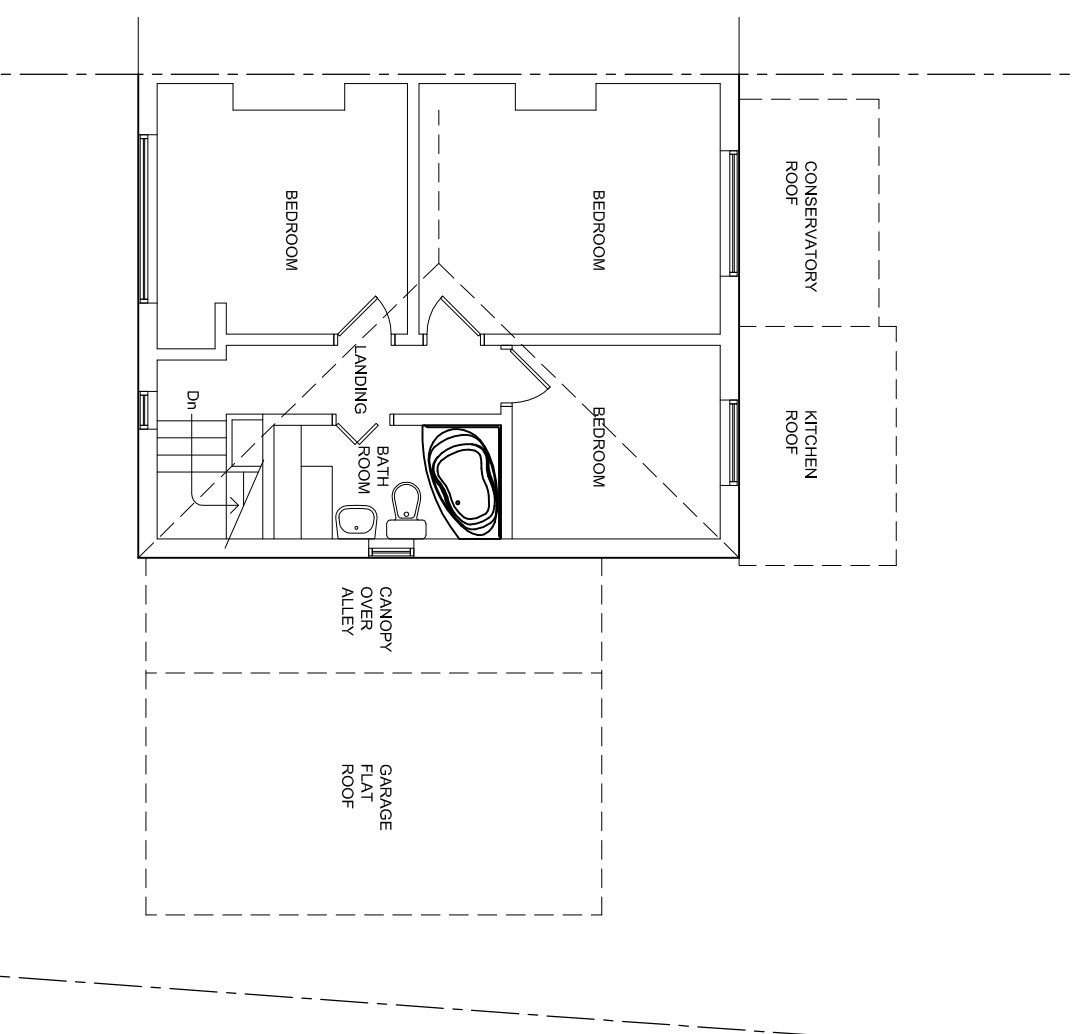

EXISTING FIRST FLOOR PLAN

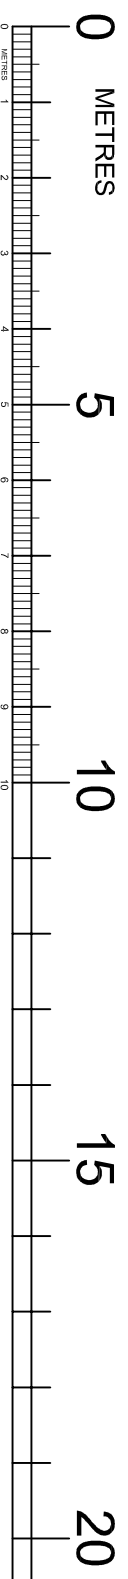

This drawing and the copyright therein, is the exclusive property of Mike Coleman & Associates, and may not be disclosed, copied in whole or part, or used other than for the purpose for which the drawing has been supplied, without the prior written authority of Mike Coleman & Associates.

© MC&A.

A	UPDATED EXISTING	06.08.2023
	PLANNING	
REVISION	DESCRIPTION	DATE
	61, GOLDTHORN ROAD, WOLVERHAMPTON WEST MIDLANDS WV2 4PJ	

Mike Coleman AMASI Architectural Design Services
 EXISTING FLOOR PLANS
 61, GOLDTHORN ROAD, WOLVERHAMPTON, WEST MIDLANDS, WV2 4PJ
 MIKE - Mob: 07886 93458
 SANJAY - Mob: 07977 822130
 Email: ceefplans@gmail.com
 Date: 03/07/2023
 Scale: A3 @ 1:100 SP
 File: MC/2947/01A