



NOTES:
 This drawing is the copyright © property of James Baird Architecture - written permission.
 Do not scale from this drawing. All existing dimensions to be checked on site prior to commencement of works or manufacturing of components.
 Any discrepancies to be brought to the attention of the architect.

- Block A
- Flatted Dwellings
- 6 No units with each floor area of 64sqm
- Block B
- 9 Flatted Dwellings
- 3No units each with floor area of 70.5sqm
- 6No units each with floor area of 73.5sqm
- Total Number 15No. 2 Bedroom Flats
- Parking Provision 27 spaces
- Amenity Open Space 540sqm

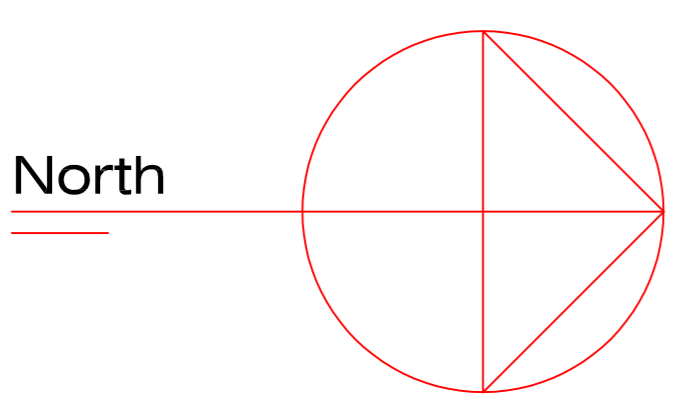

Block Plan 1:200

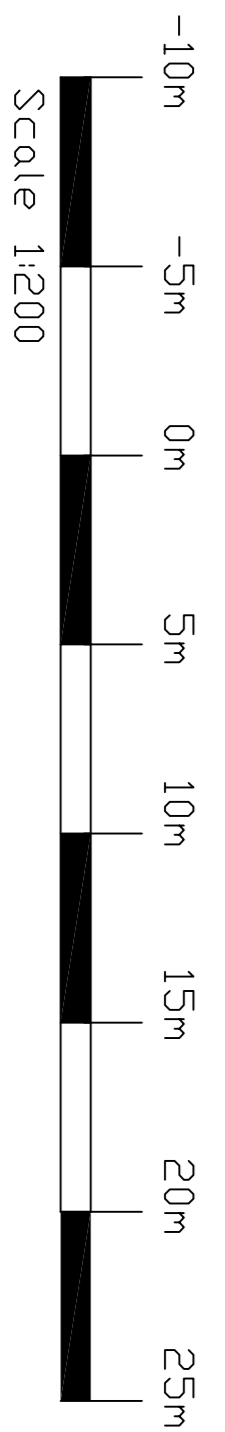

REV.	AMENDMENT	BY	DATE

James Baird Architecture
 Auchmedden
 Ross Cottage Drive
 Fernhill
 Hillside
 M13 7WR
 Telephone: 01698 284655
 Mobile no.: 07771577770
 Email: jba@jba-architecture.co.uk

PROJECT:
 Proposed Flatted Development at
 Newtown Street, Kilsyth

DRAWING:
 Proposed Block Plan

SCALE:	DATE:	DRAWN BY:	CHECKED BY:
as noted	Feb. 23	J Baird	-

JOB REF.	DRAWING NUMBER	REV.	SIZE
1013	PL 02	A	A1