




EXISTING GROUND FLOOR 1:50

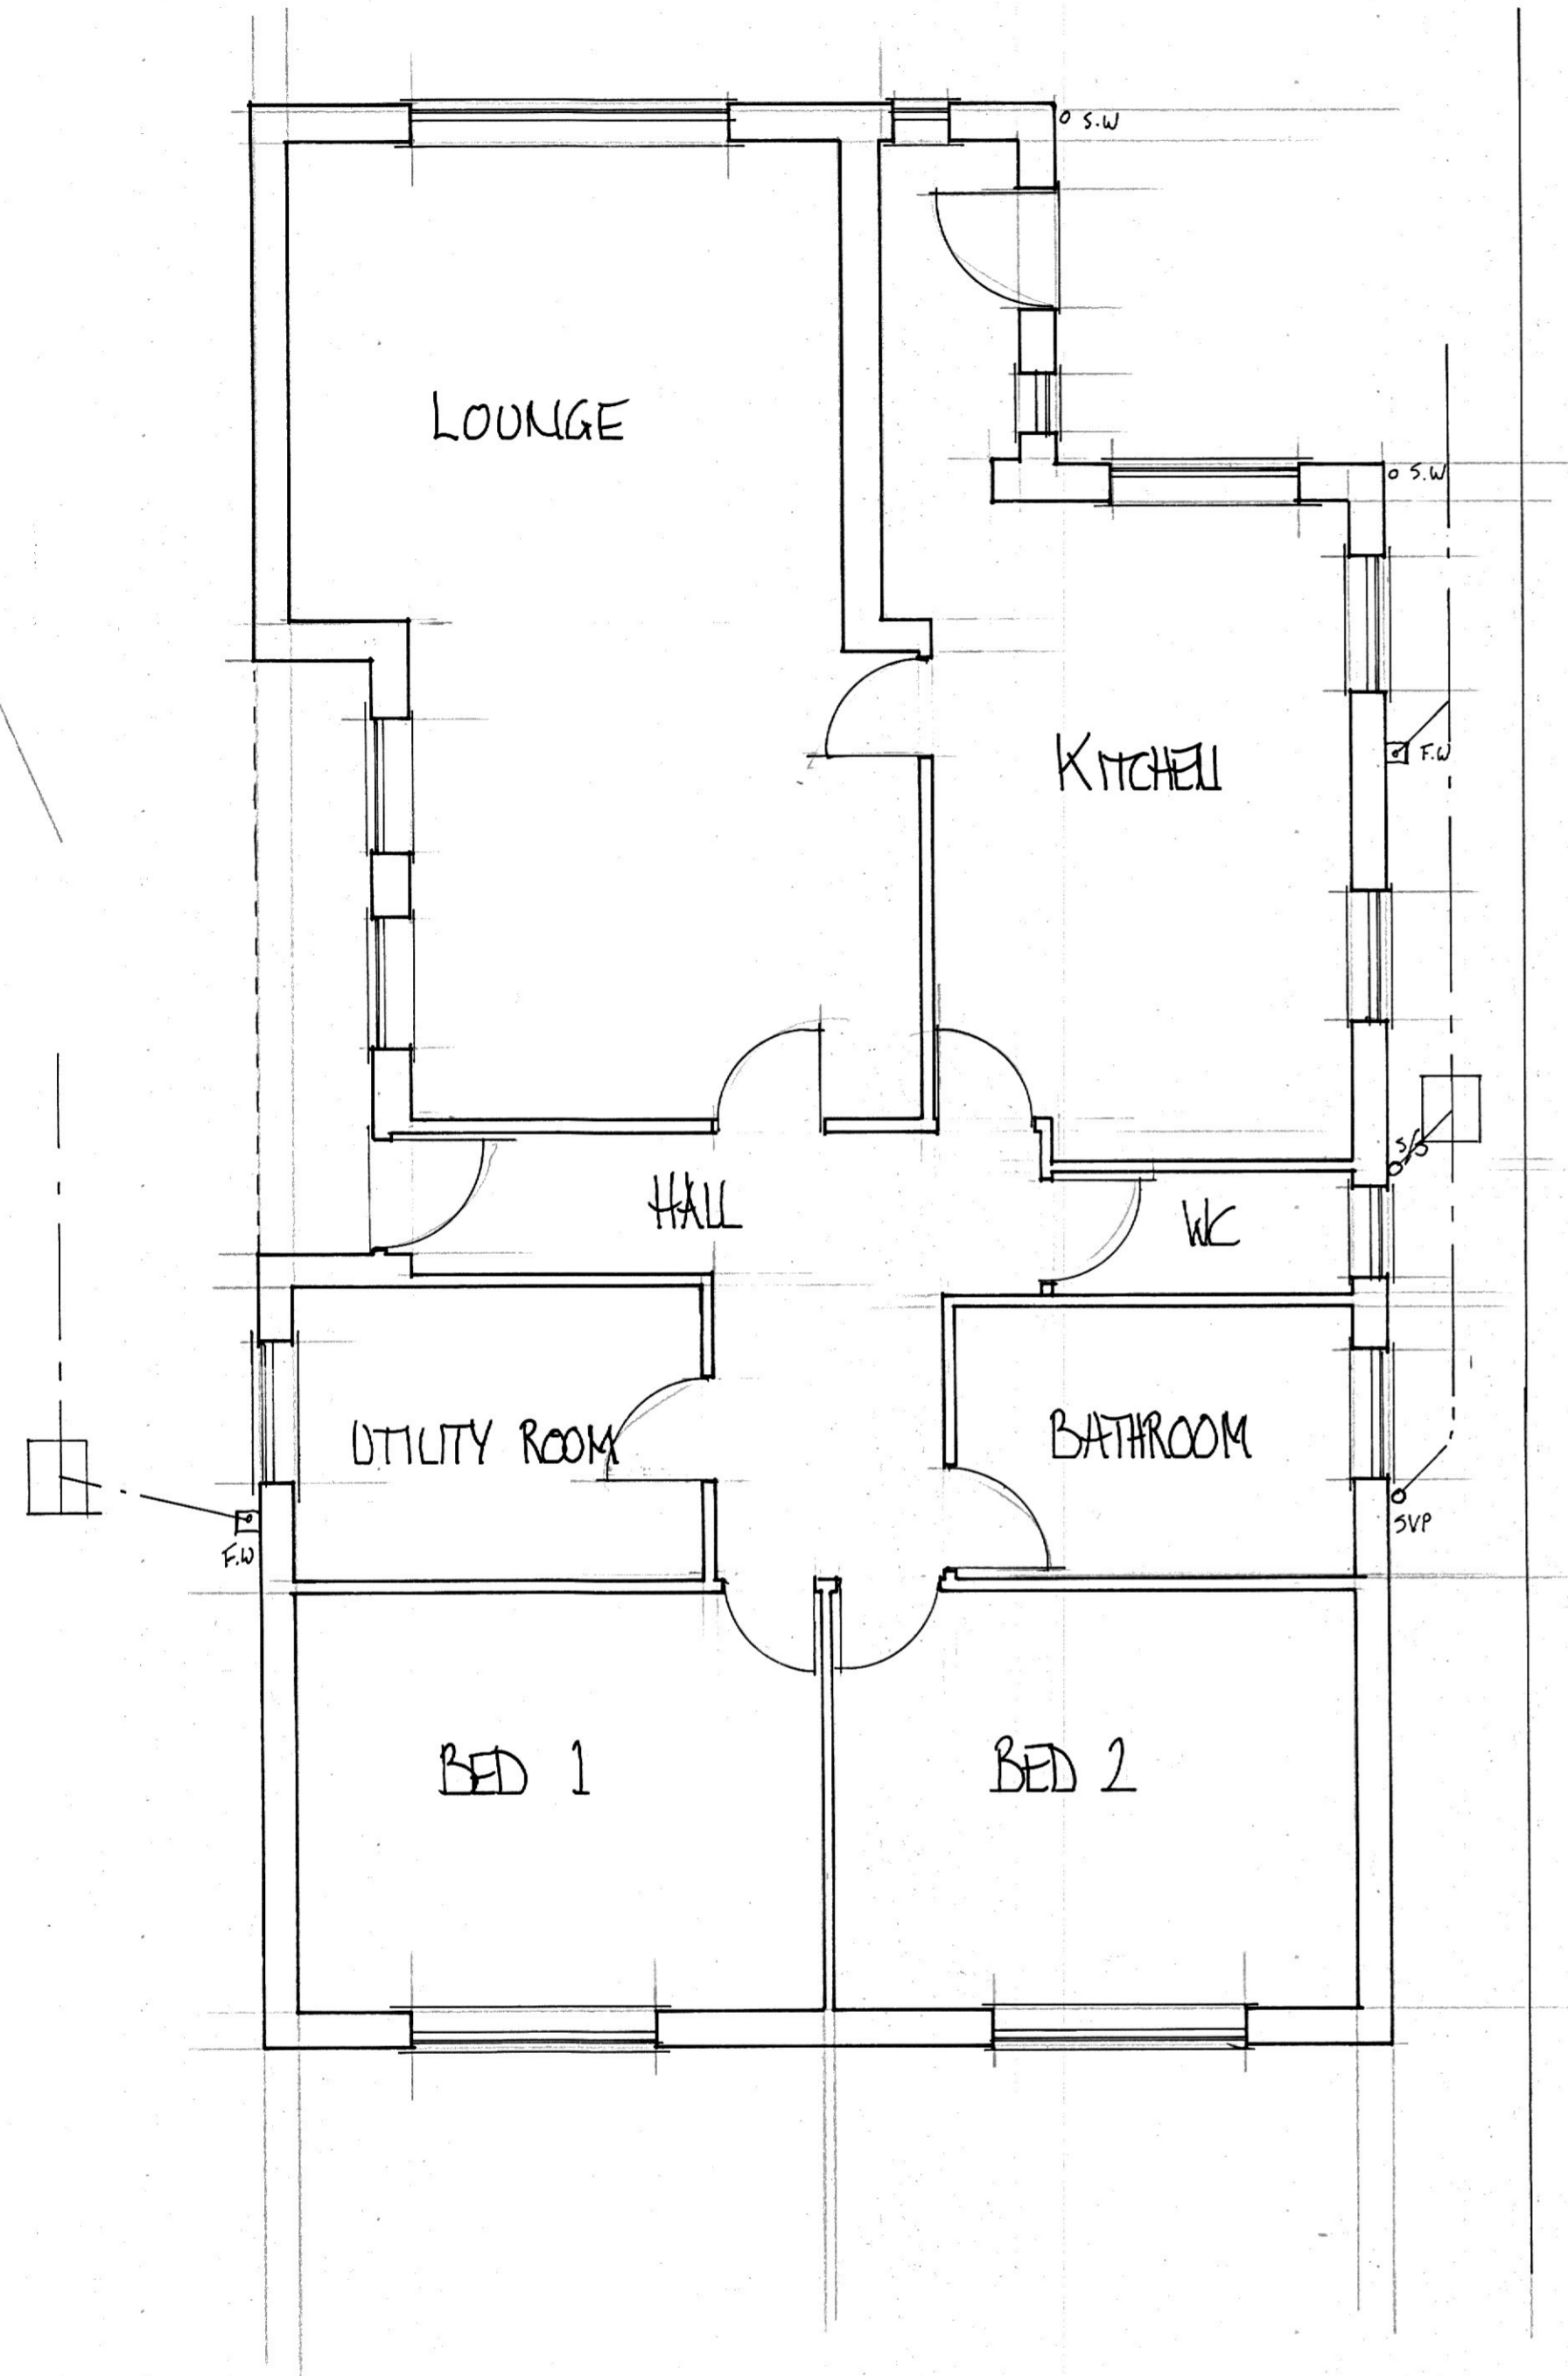


EXISTING REAR ELEVATION 1:100

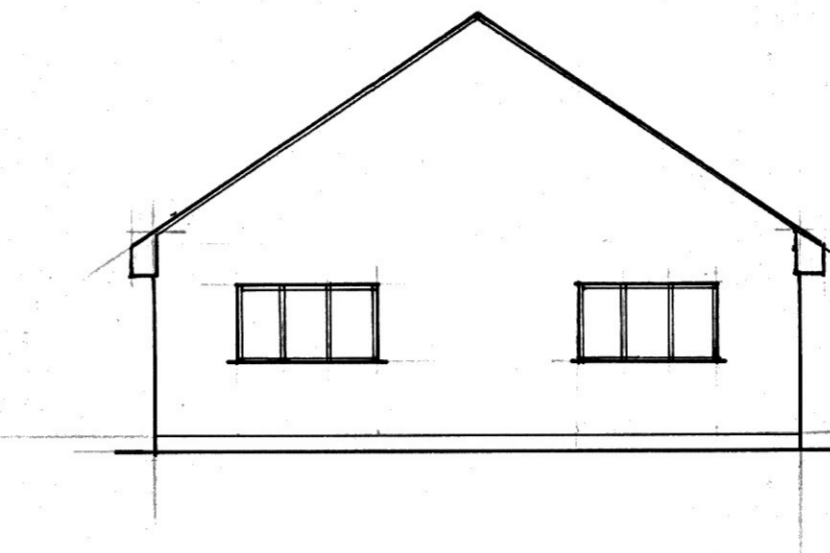

EXISTING SIDE ELEVATION 1:100

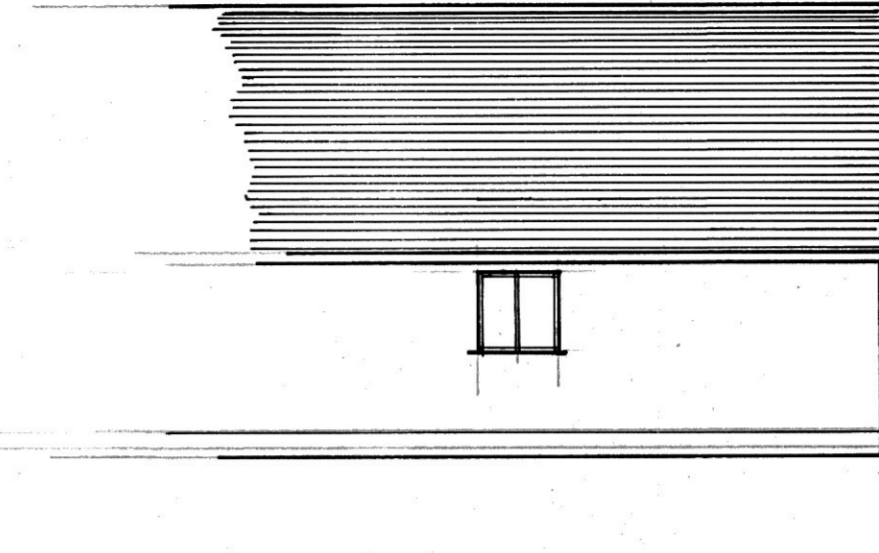

1:100 SCALE m

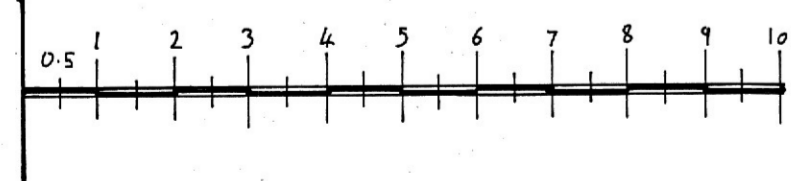

1:50 SCALE m

