


ALL DIMENSIONS TO BE TAKEN AND CHECKED ON SITE BY BUILDER  
DRAWINGS TO BE READ IN CONJUNCTION WITH SPECIFICATION

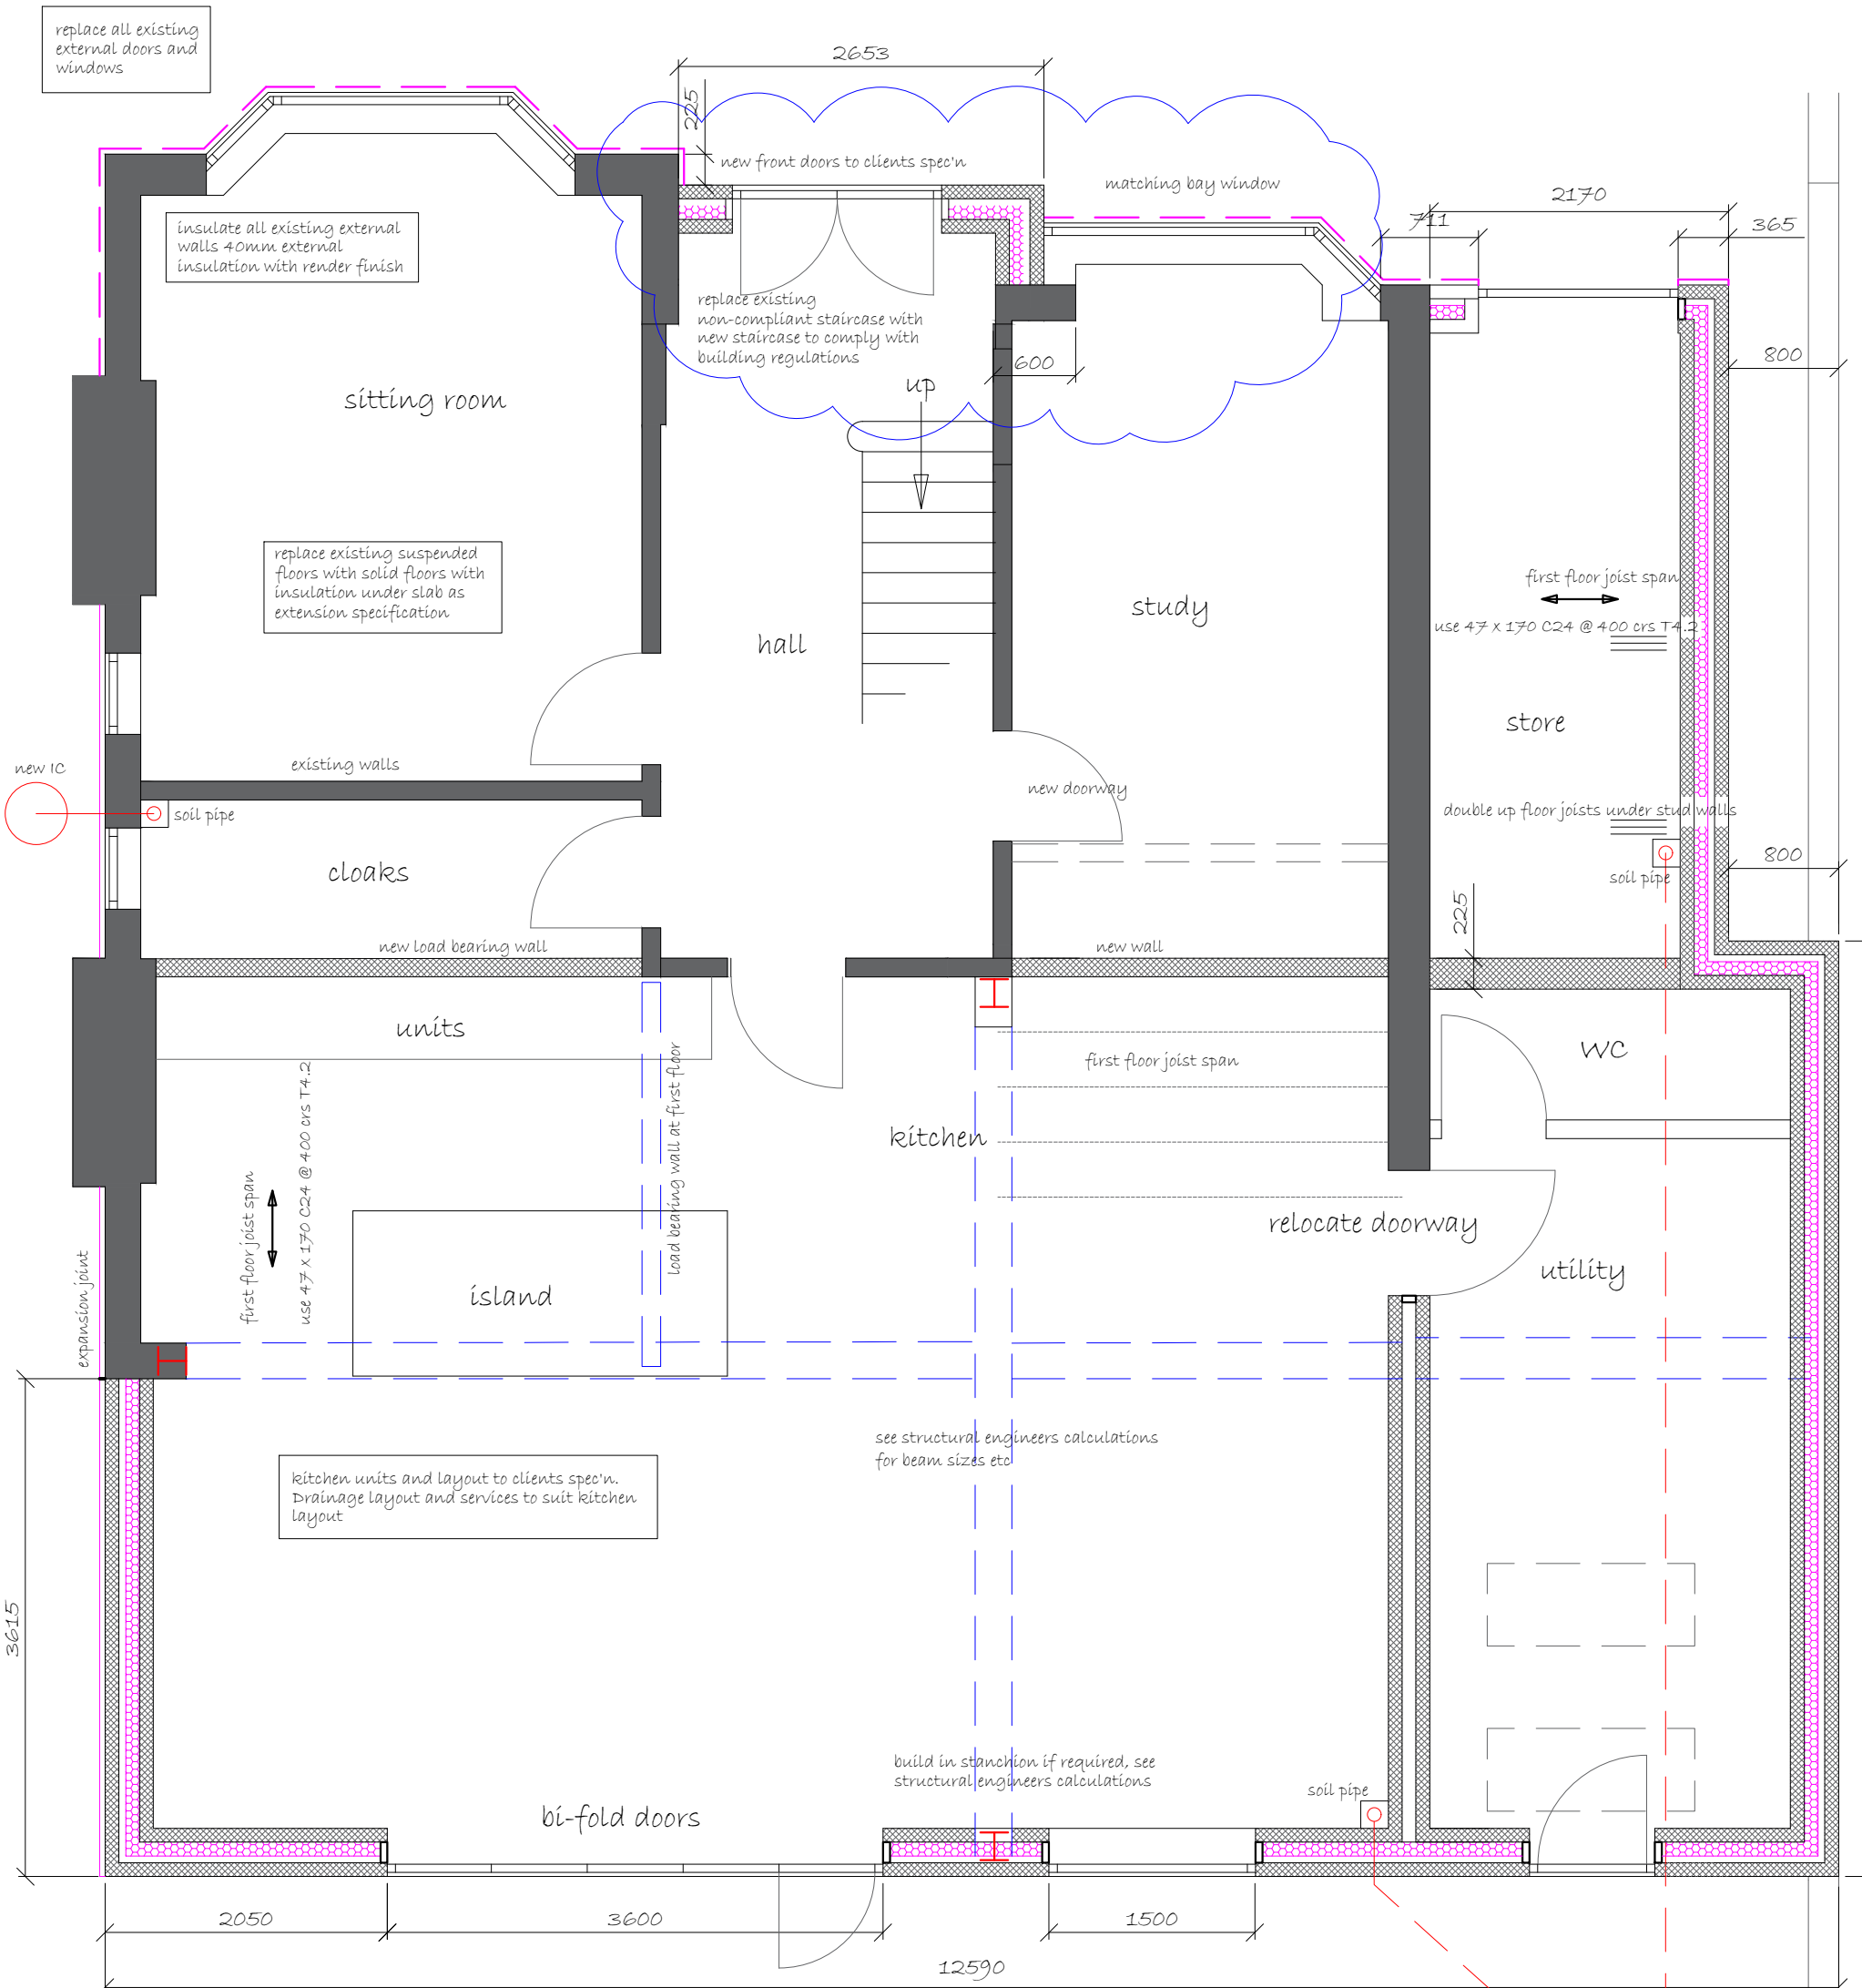

expose existing drainage on site to determine best routes and connection points for new drainage

set in 800 from side

existing



Rev D...hall extended to suit new staircase...Oct 2023

Rev C...redrawn, updated cavity walls, roof amended...feb 2023

Proposed extensions to side and rear  
5 Gretton Road, Weldon, NN17 3HN  
Proposed ground floor layout  
Scale 1:50 @ A3  
Drawing Gretton 0522 (800)D