



EXISTING CONSERVATORY  
TO BE REPLACED

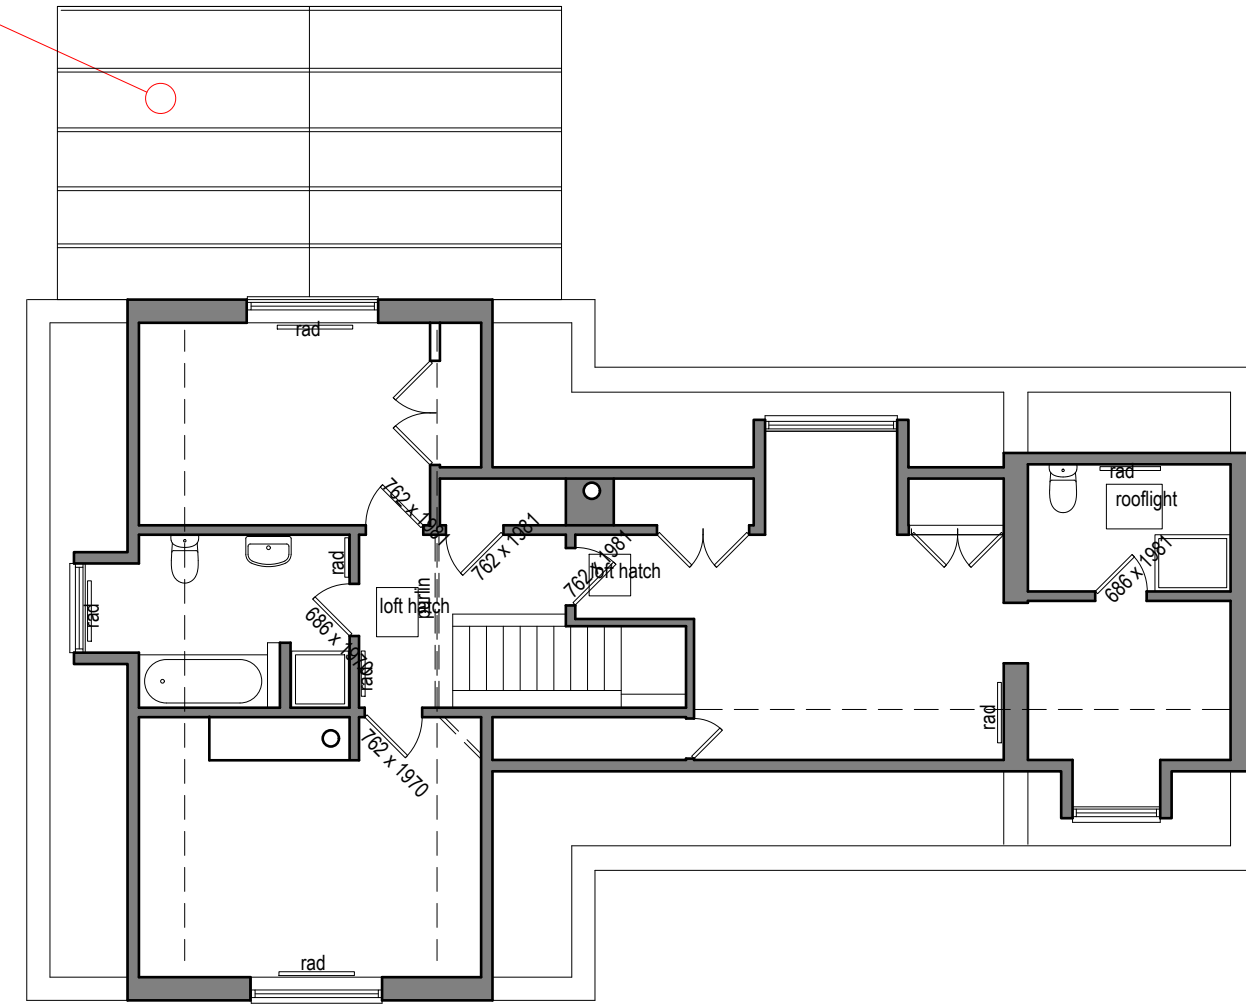

**2** EXISTING FIRST FLOOR PLAN  
1:50 @ A1

EXISTING CONSERVATORY  
TO BE REPLACED

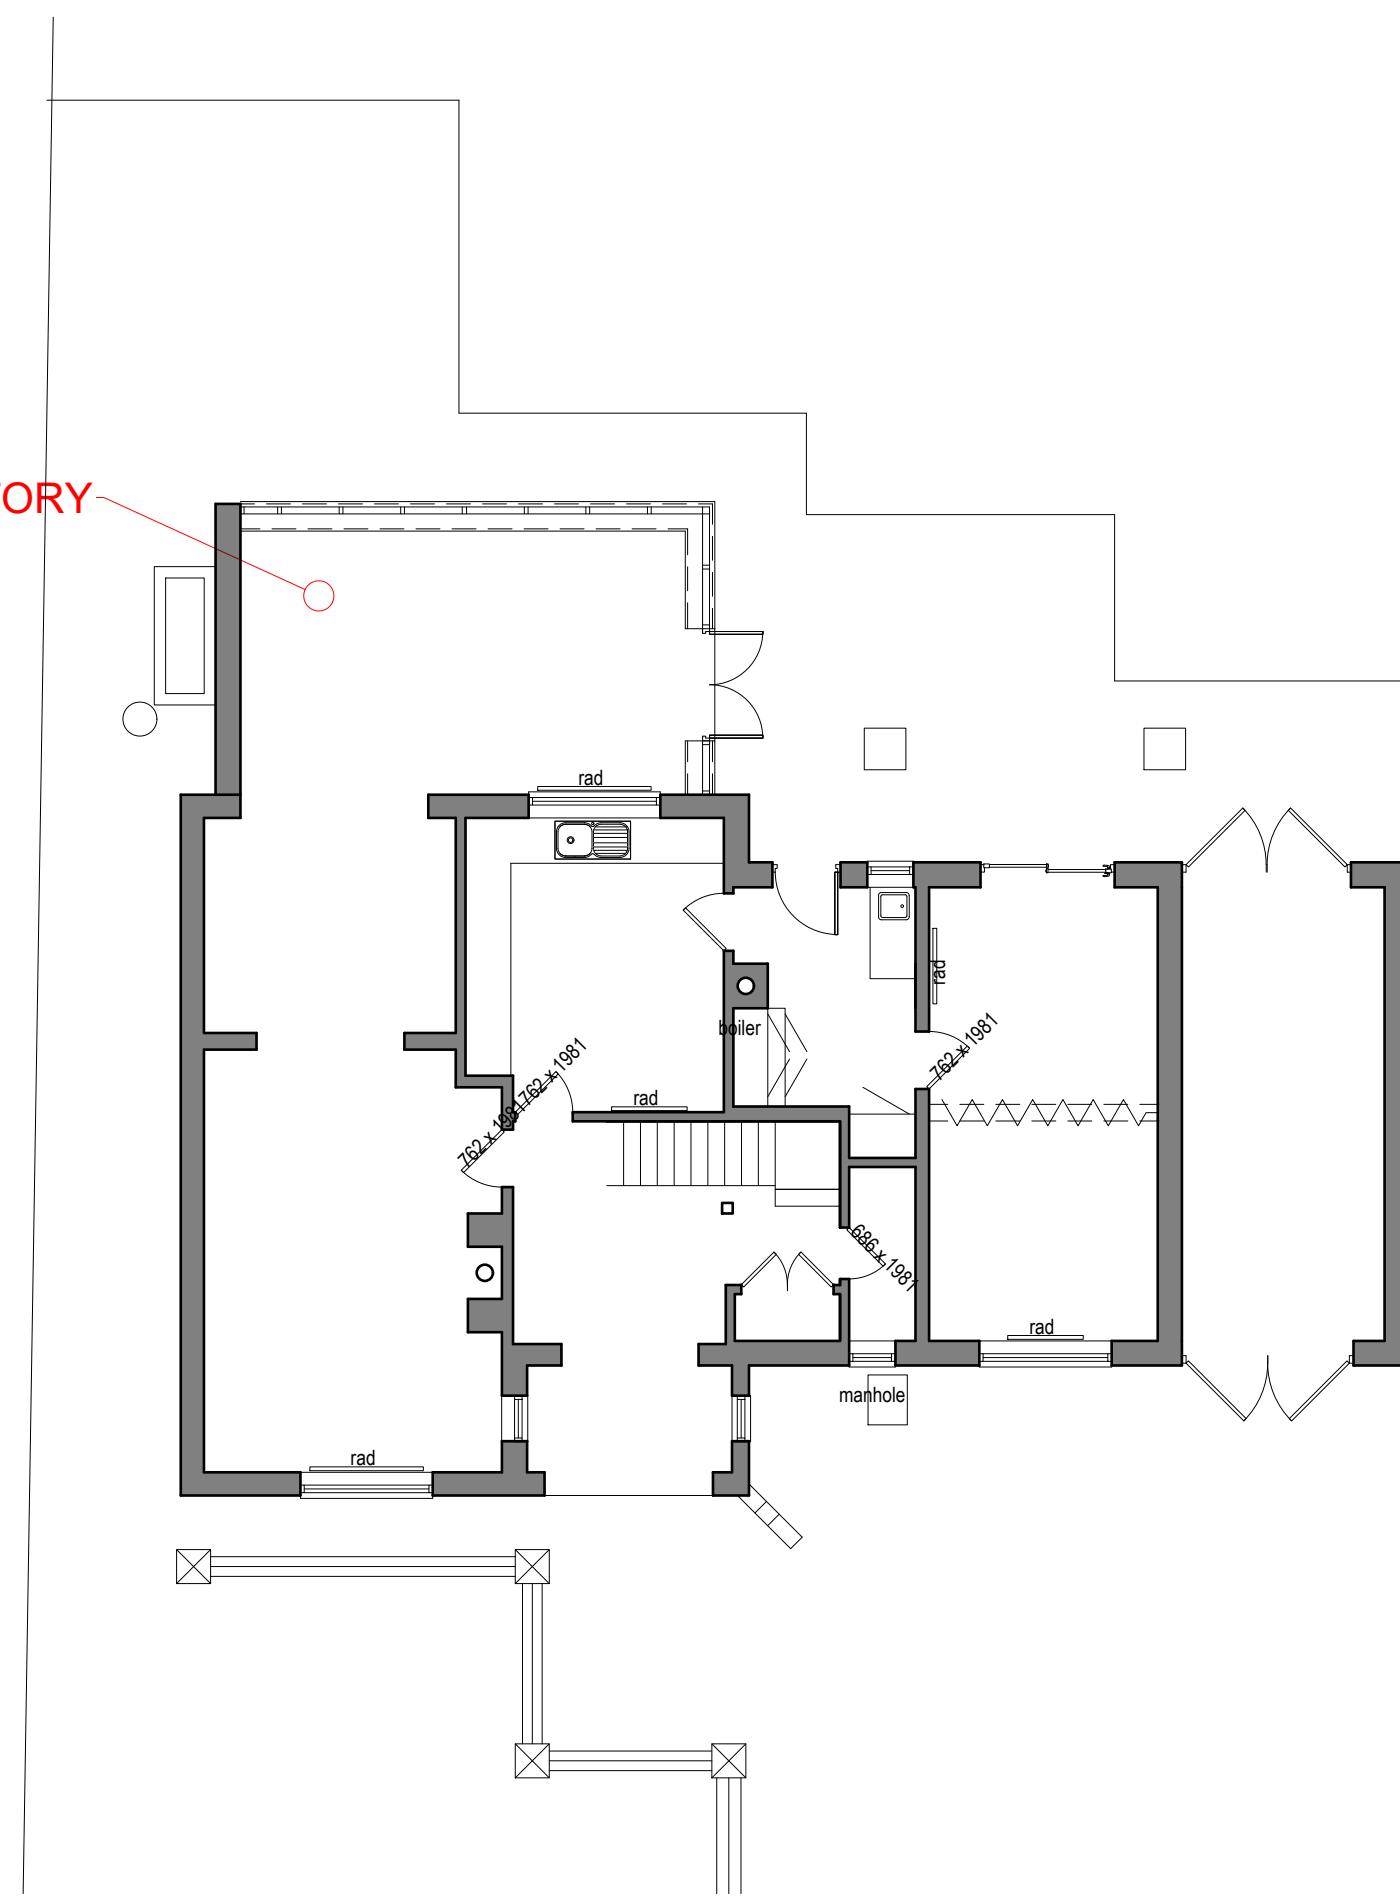

**1** EXISTING GROUND FLOOR PLAN  
1:50 @ A1




EXISTING CONSERVATORY  
TO BE REPLACED

**3** REAR ELEVATION  
1:50 @ A1



**4** FRONT ELEVATION  
1:50 @ A1

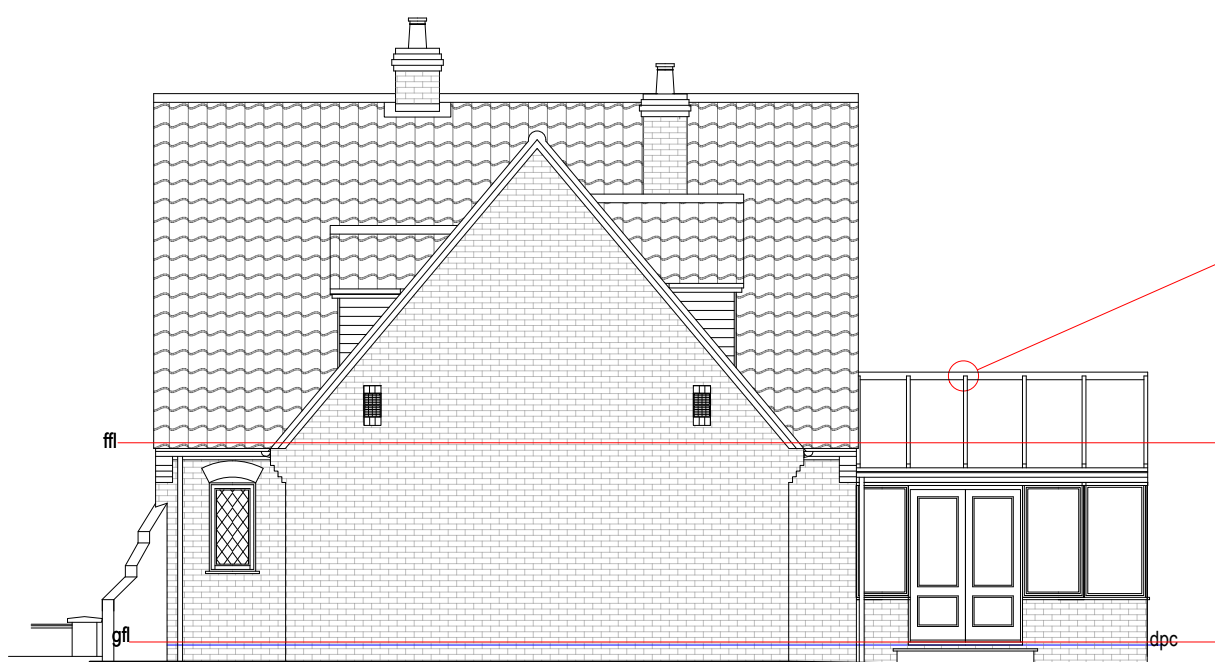

EXISTING CONSERVATORY  
TO BE REPLACED

**5** SIDE ELEVATION  
1:50 @ A1

EXISTING CONSERVATORY  
TO BE REPLACED



**6** SIDE ELEVATION  
1:50 @ A1

This drawing for information and Local Authority approval purposes. Irregularities found on site are the responsibility of the Client and/or their Builder. All CDM 2015 duties are the responsibility of the Client and/or the Builder upon issue of this information.