


2/

SCALE 1:500

M.D. WRAY BUILDER & DECORATOR


91 The Close, Chequers Hill, Bough Beech, Edenbridge, Kent TN8 7PF

Telephone : (01782) 700610

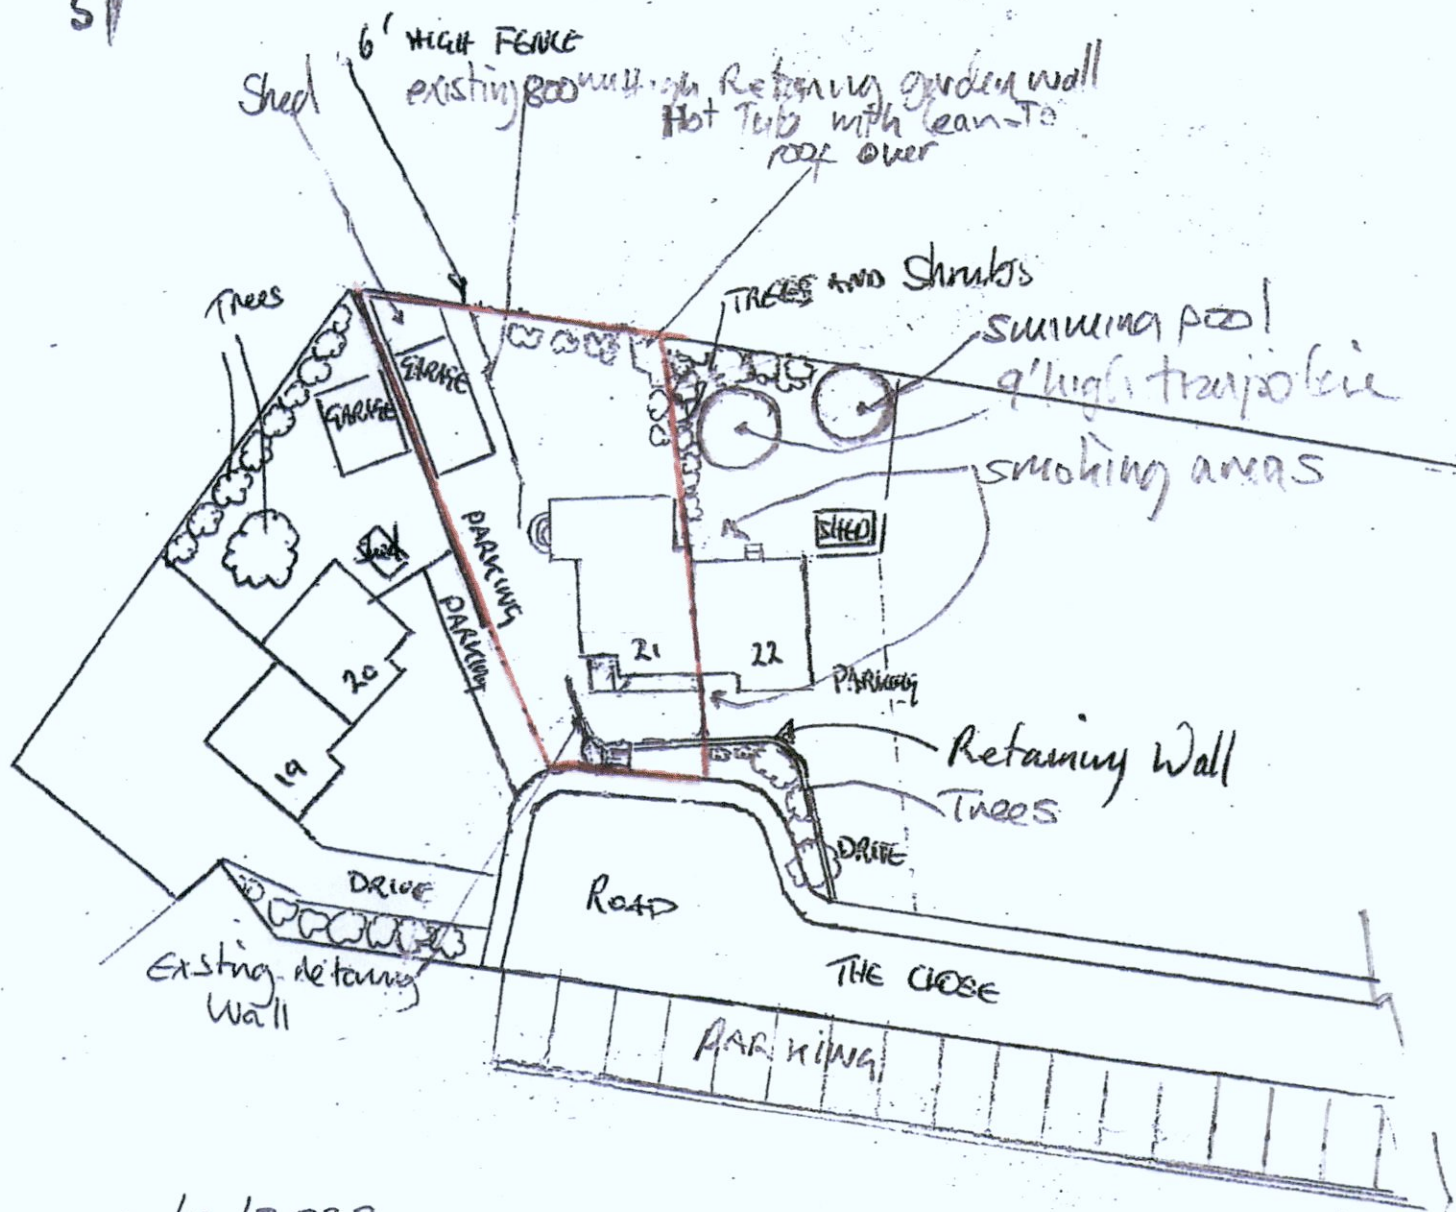

10/5/2023
Existing property.

21 THE CLOSE
CHEQUERS HILL
BOUGH BEECH
EDENBRIDGE
KENT
TN8 7PF

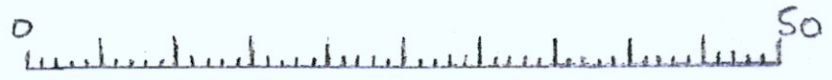

1:500 scale