


Proposed new foot path to gain entrance for lower ground floor.
scale 1:100

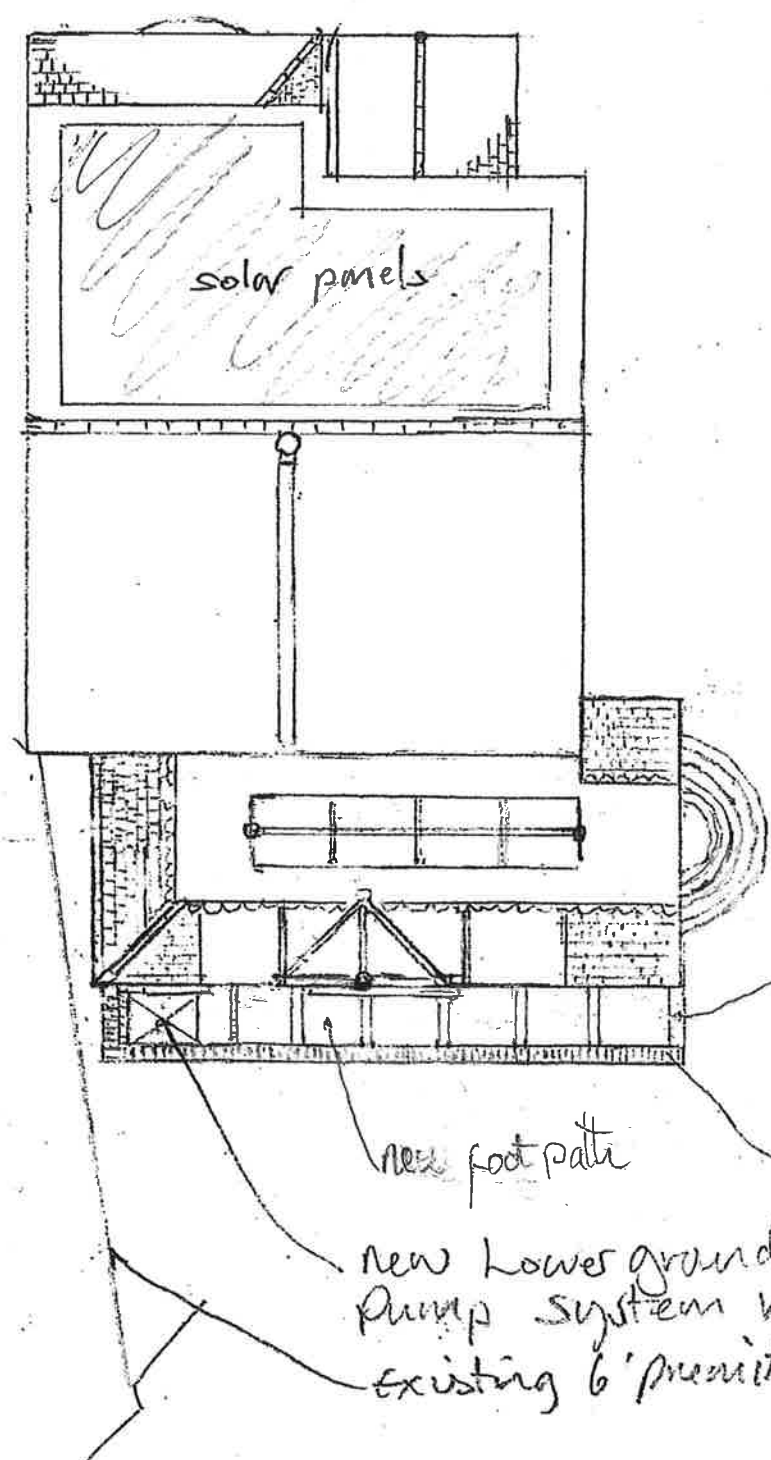

sleeper paving slabs inc. expansion joints for concrete between

new foot path

new retaining wall

new Lower ground floor Drain sump Pump system with backup.

existing 6' perimeter fence

0 1m 2 3 4 5 6 7 8 9 10m
Scale 1:100