
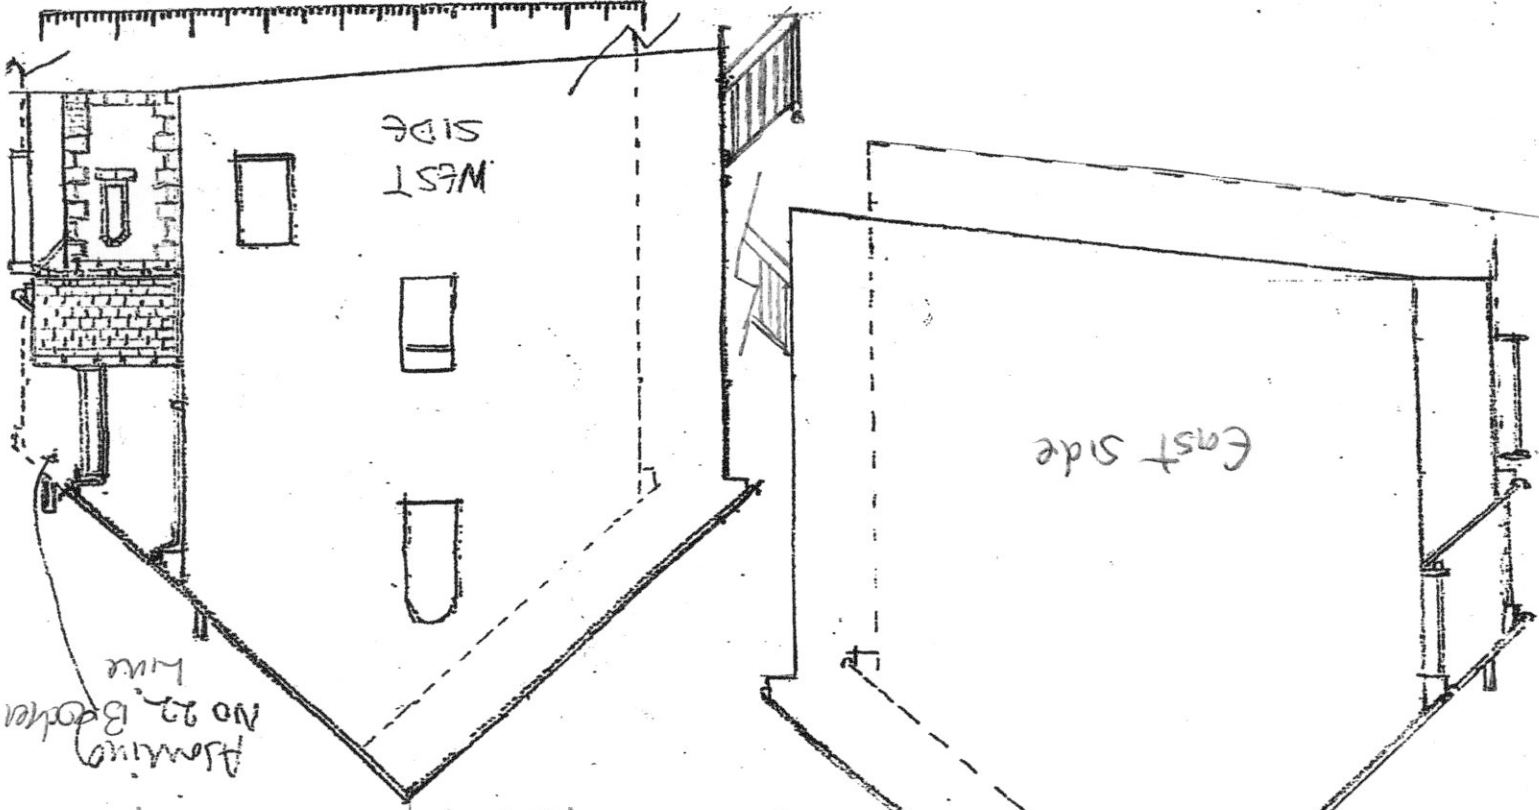
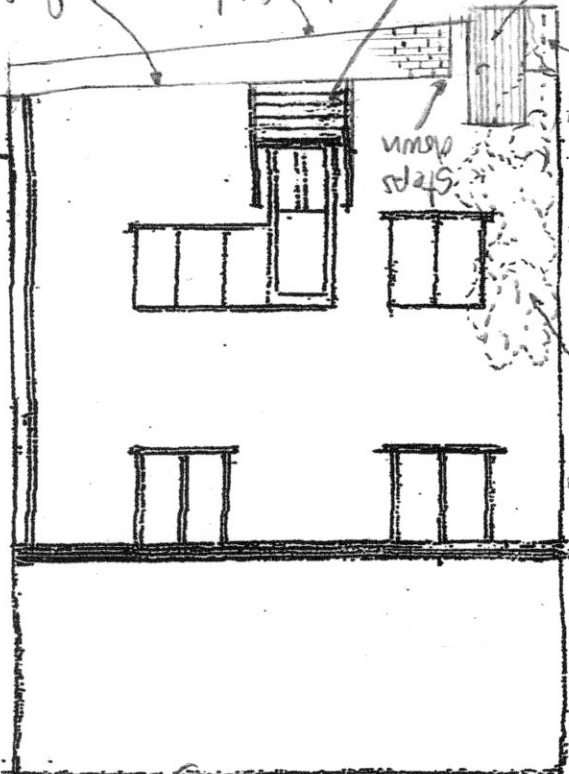


EXISTING ELEVATIONS SHOWING BASEMENT STORAGE BEFORE EXTENSION

SCALE 1:100

North facing

South facing

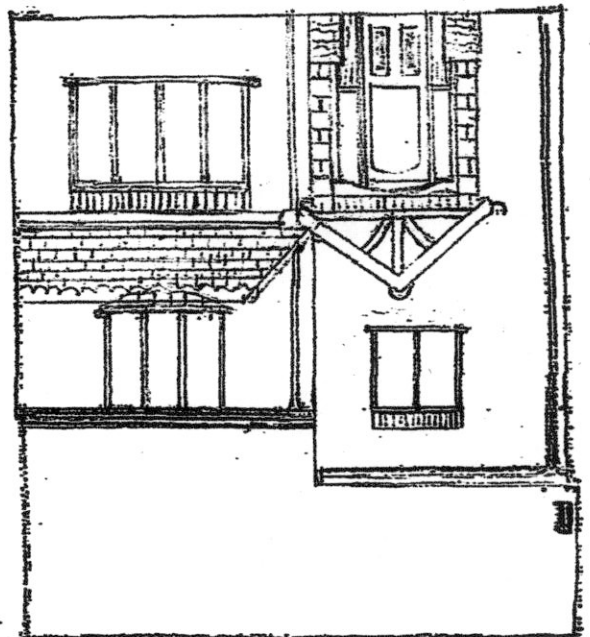

Assuming No 22 Brackles Live
 Steps out level of garden being raised
 Existing level of garden removed to save York stone
 External door to basement storage area
 Garden retaining wall
 Steps down
 Brackering being removed