


3/

SCALE 1:500

# M.D.WRAY BUILDER & DECORATOR

91 The Close, Chequers Hill, Bough Beech, Edenbridge, Kent TN8 7PF

Telephone : (01732) 700610

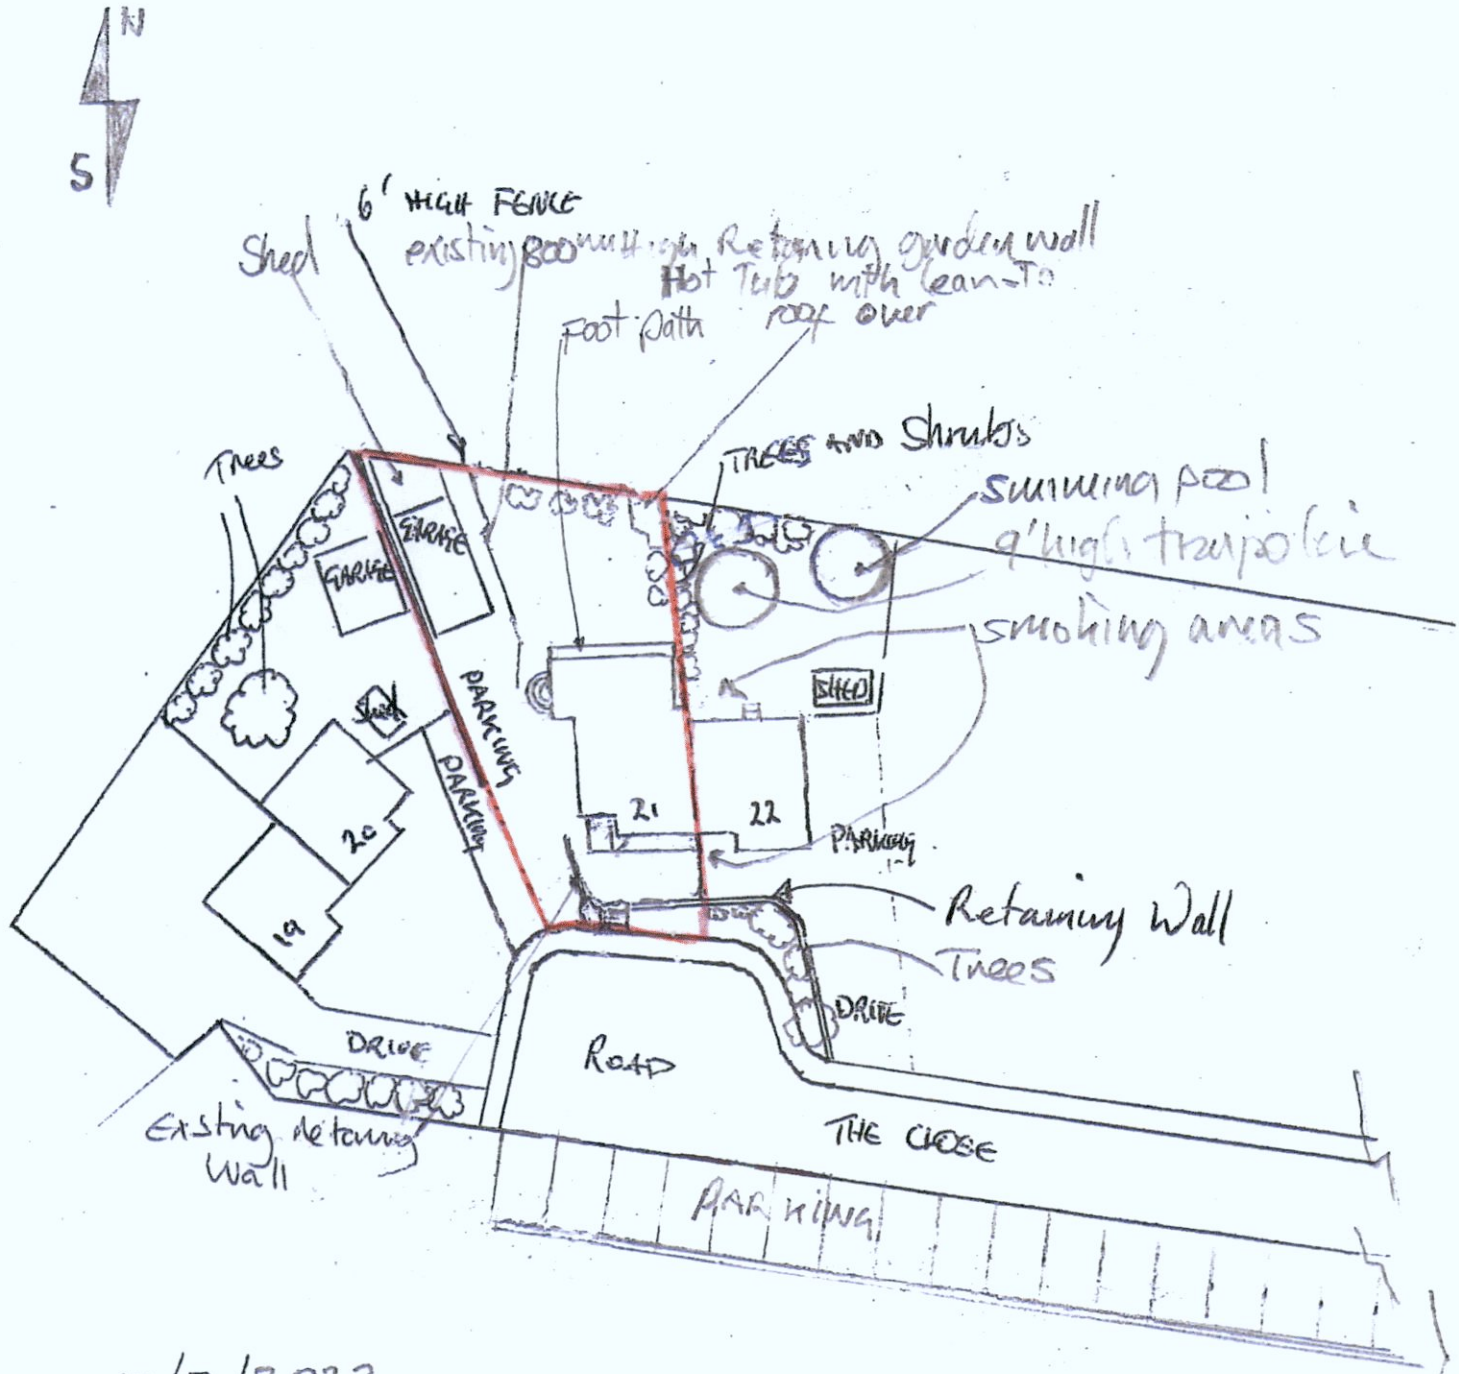

10/5/2023

Proposed basement annex shaded in red under existing footprint of property.

21 THE CLOSE  
 CHEQUERS HILL  
 BOUGH BEECH  
 EDENBRIDGE  
 KENT  
 TN8 7PF



1:500 scale