



Proposed elevations for new Lower ground floor


Scale 1:100

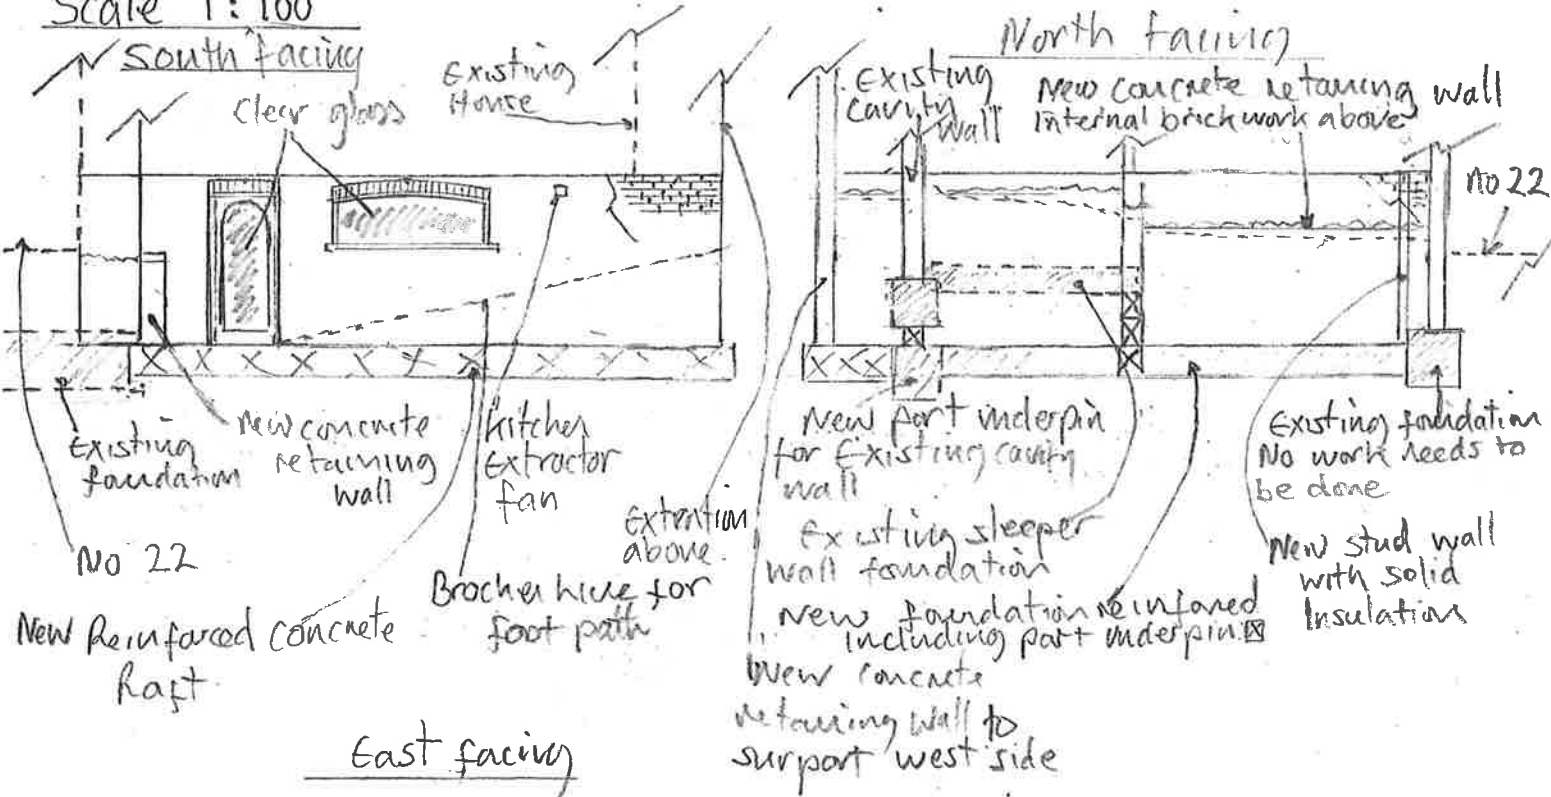

East facing

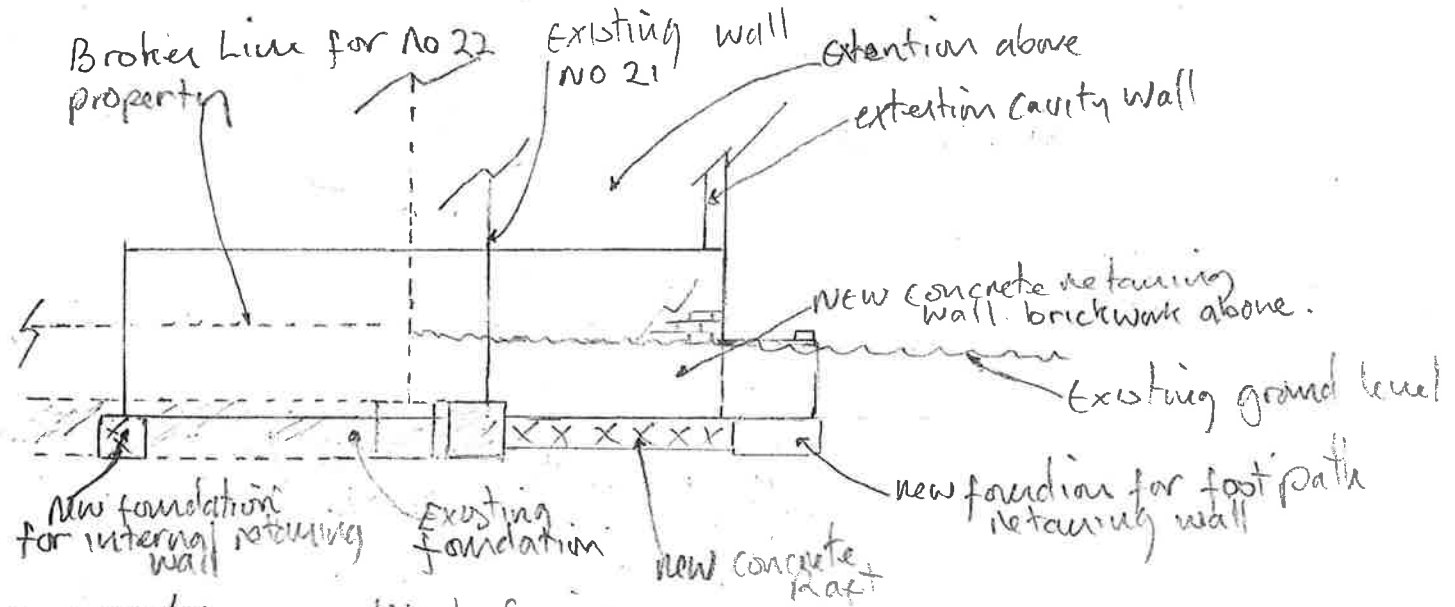

West facing

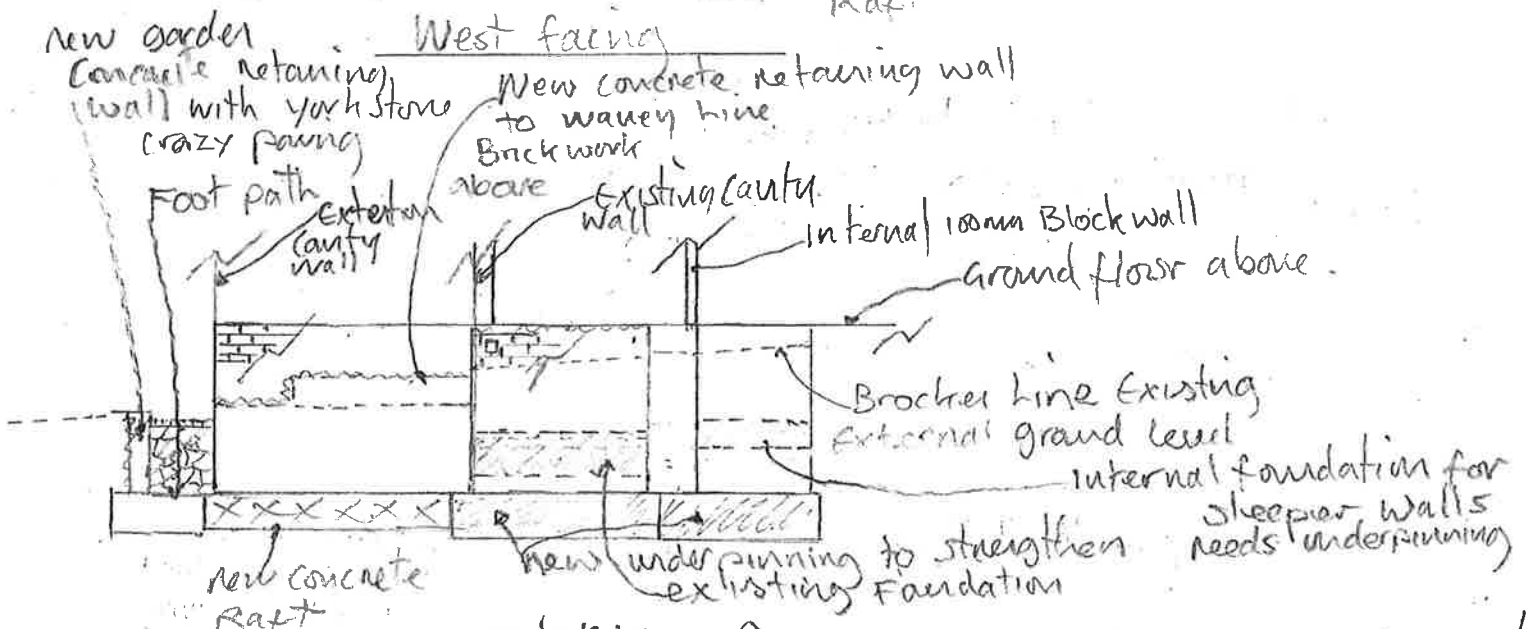

Scale 1:100

