
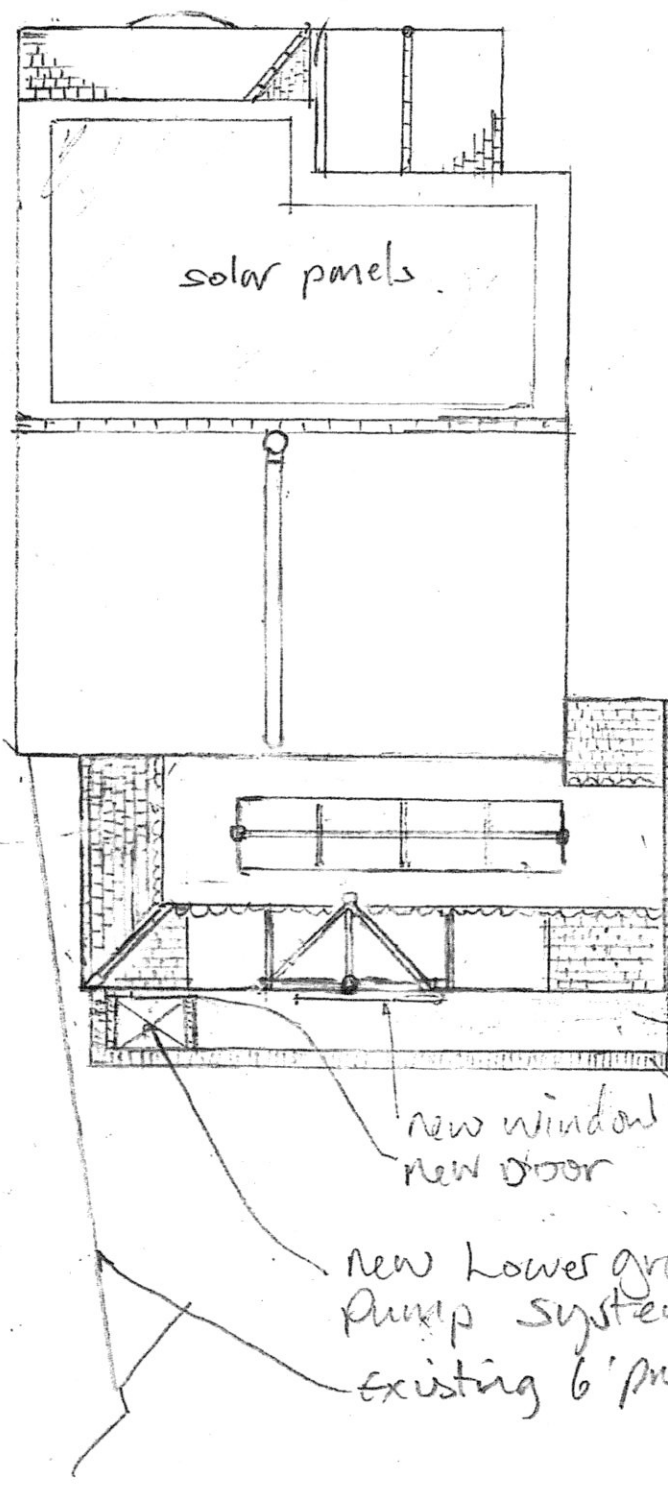


Proposed new foot path to gain entrance for lower ground floor.  
scale 1:100

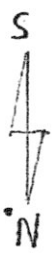

concrete foot path slopping  
down to rear door of  
Lower ground floor.  
new retaining wall.

new window  
new door

new Lower ground floor Drain sump  
Pump system with backup.

existing 6' perimeter fence.

