


3/ Proposed ground floor plan scale 1:5

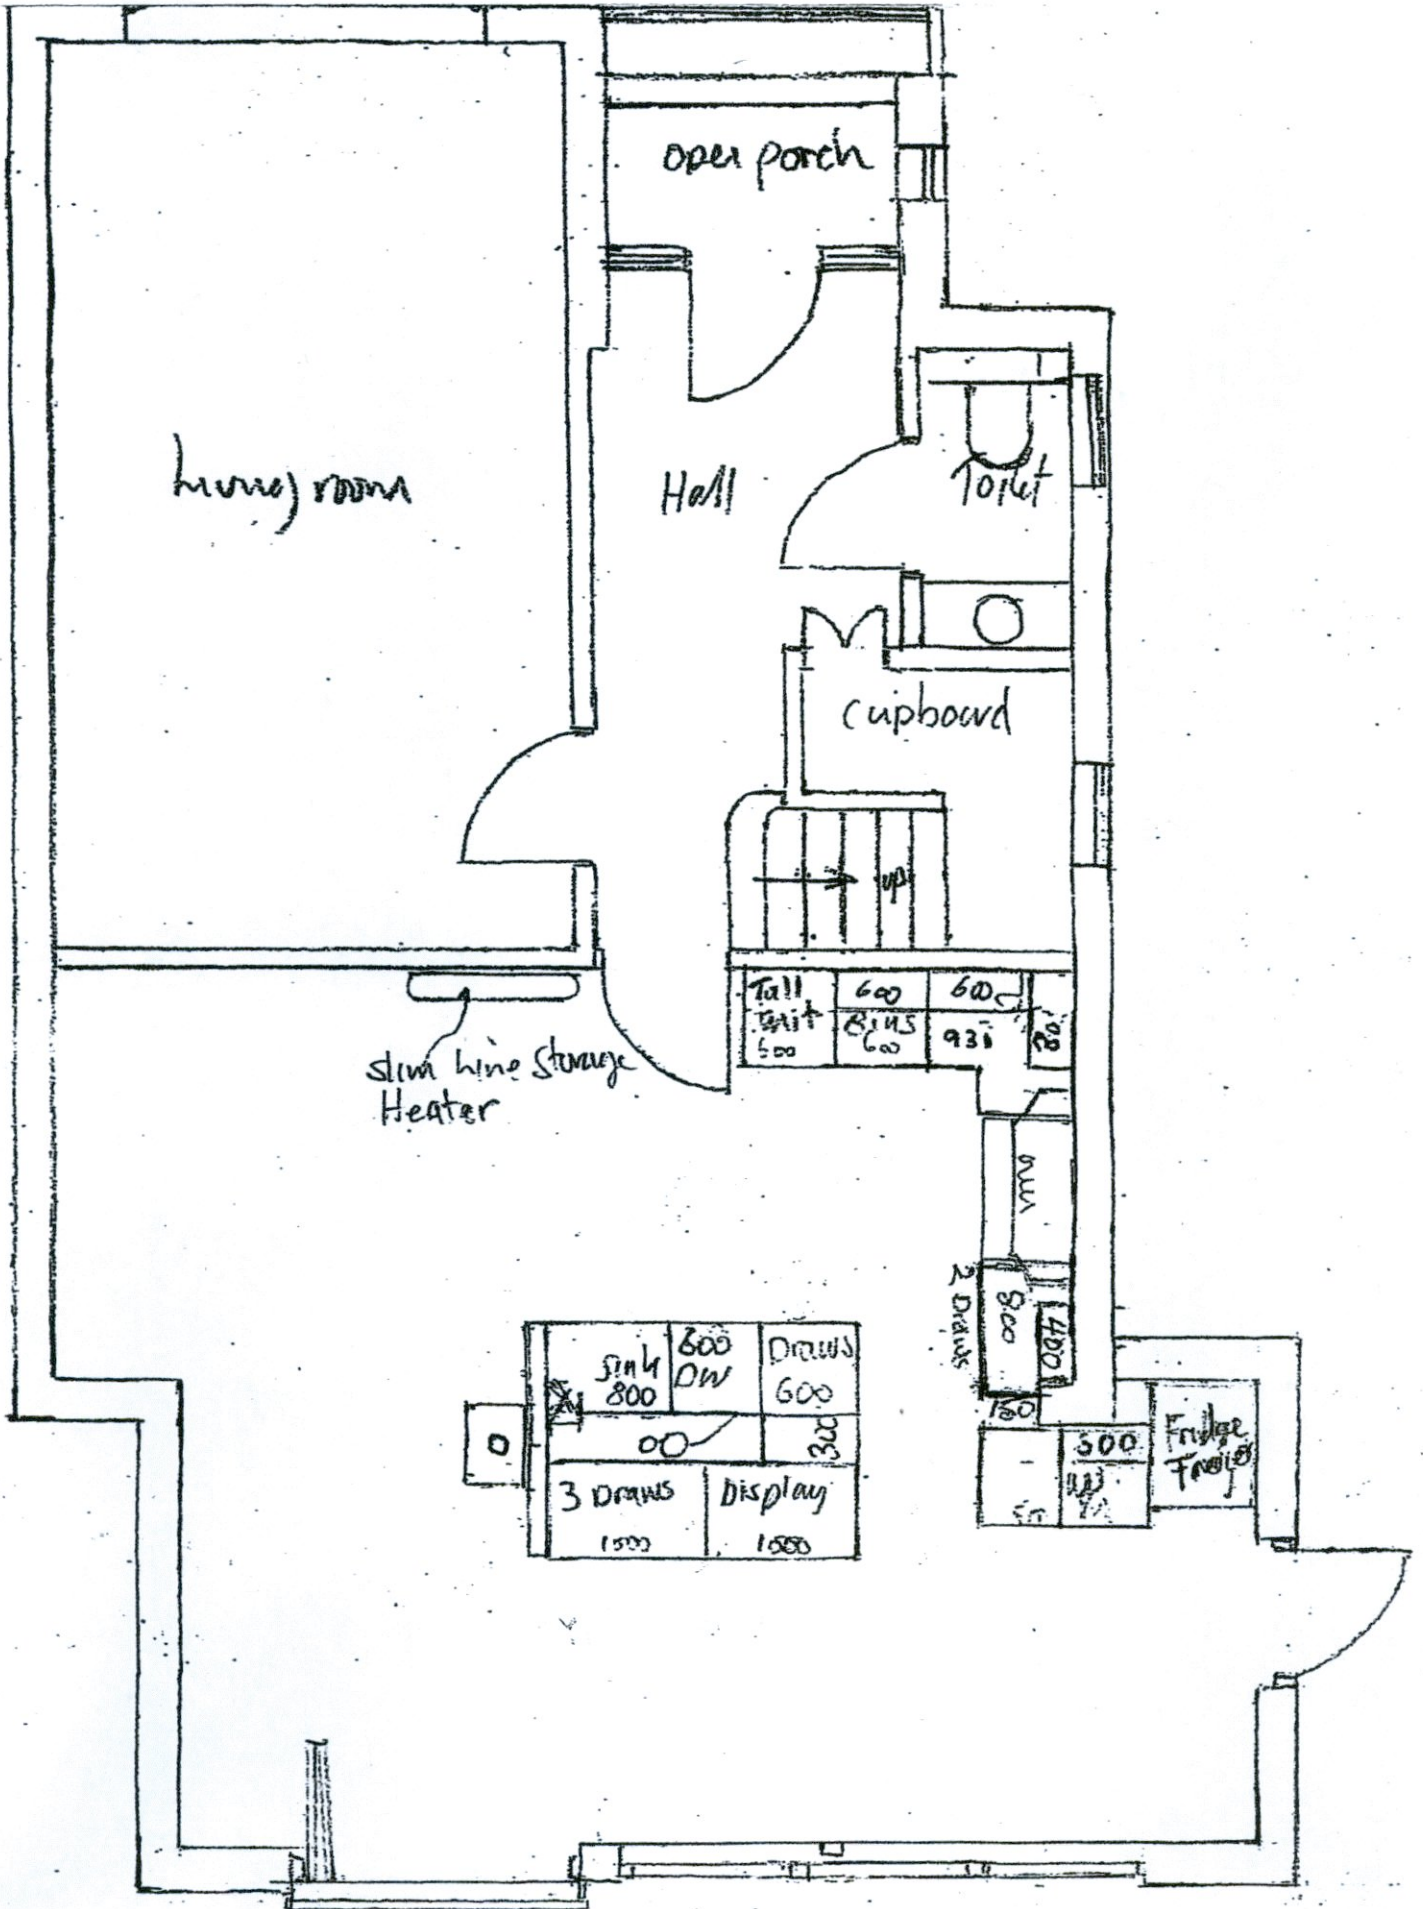

scale
1:50
0