
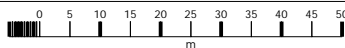


LOCATION PLAN

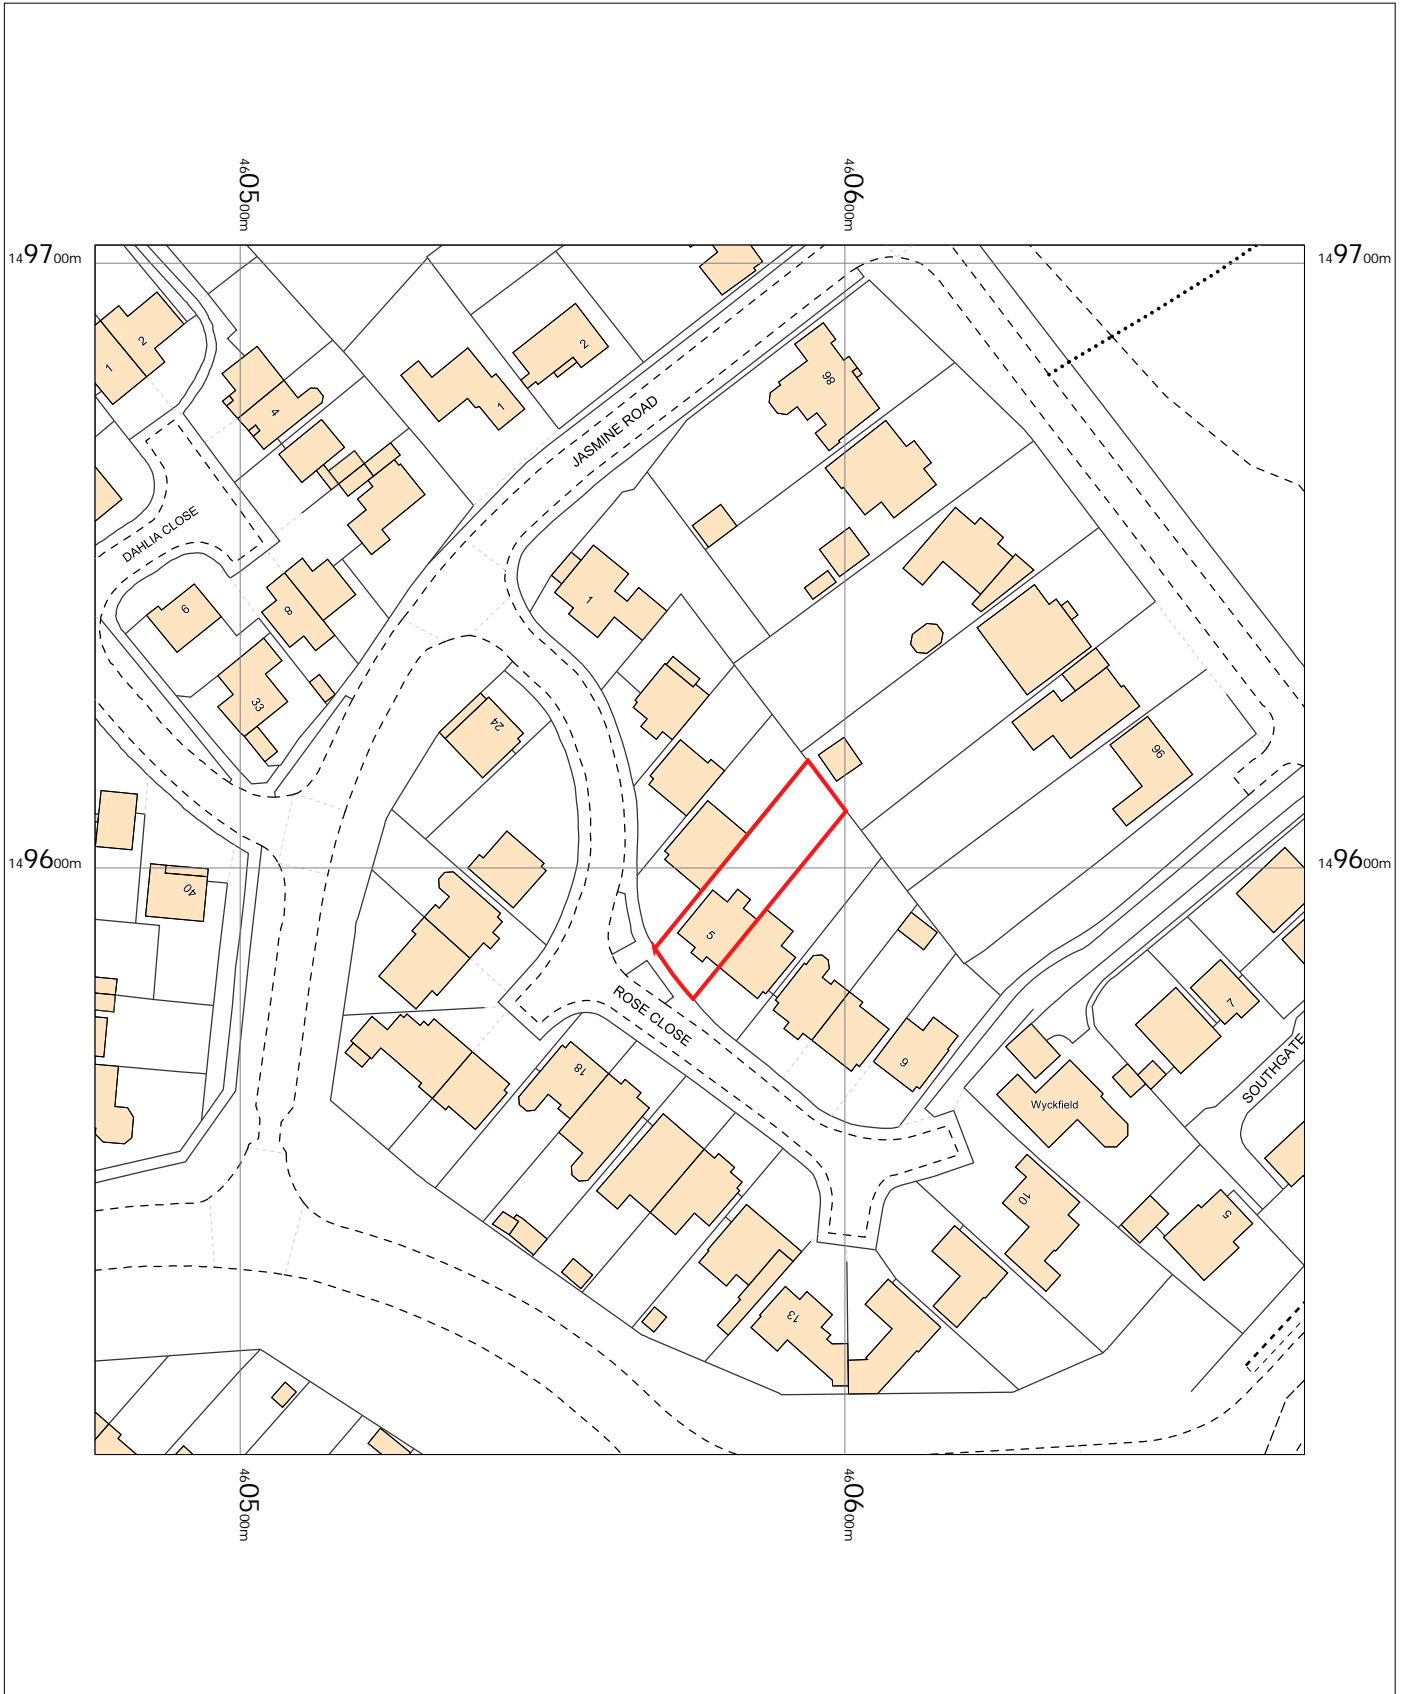

MR & MRS MARCHANT
4 ROSE CLOSE
KEMPSHOTT
BASINGSTOKE
HANTS
RG22 5NF

OS MasterMap 1250/2500/10000 scale
Tuesday, October 24, 2023, ID: CM-01132108
www.centremapslive.co.uk

1:1250 scale print at A4, Centre: 460576 E, 149603 N

©Crown Copyright Ordnance Survey. Licence no. AC0000849896

