
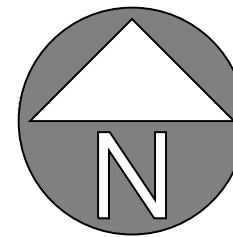


block plan - existing (1:500)

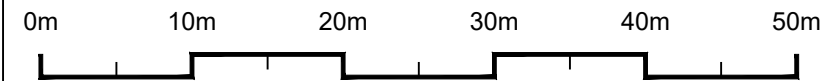


Key

- 01. existing site entrance retained
- 02. existing assumed 33m visibility splay
- 03. truck hill (30mph locally to site access)
- 04. existing dilapidated storage buildings / barn to be demolished

notes:
 Copyright in this drawing remains the property of Coach Haus Architecture Limited.
 Do not scale from this drawing for construction purposes. Work to figured dimensions only. All figured dimensions are to be checked on-site.
 Any discrepancies are to be reported to Coach Haus Architecture Limited prior to commencing work.
 Contractors shall include for all works described / indicated on the drawings or can be reasonably inferred in pursuit of the proper execution of the works.
 Structural elements shown are preliminary only, refer to specialist consultant drawings and details.
 This drawing shall be used only for the purposes intended.

revision ref. / notes	date
/ - Issued for Comment	26.03.23

PLANNING

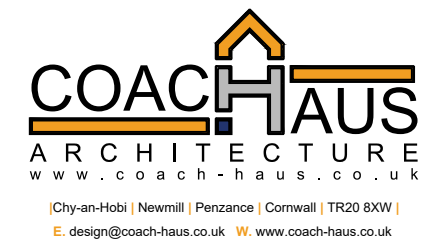

client: Tredenhams Charity Lands		
project: Proposed Demolition of Existing Structure and Siting of Storage Containers at Vigus Stores, Probus, TR2 4LP		
drawing: Location & Block Plan - Existing		
drawn by: MC	check by: XX	
scale: As Shown	date: 06/2023	paper size: A3
job number: 32133	drawing number: PL01	rev: -