

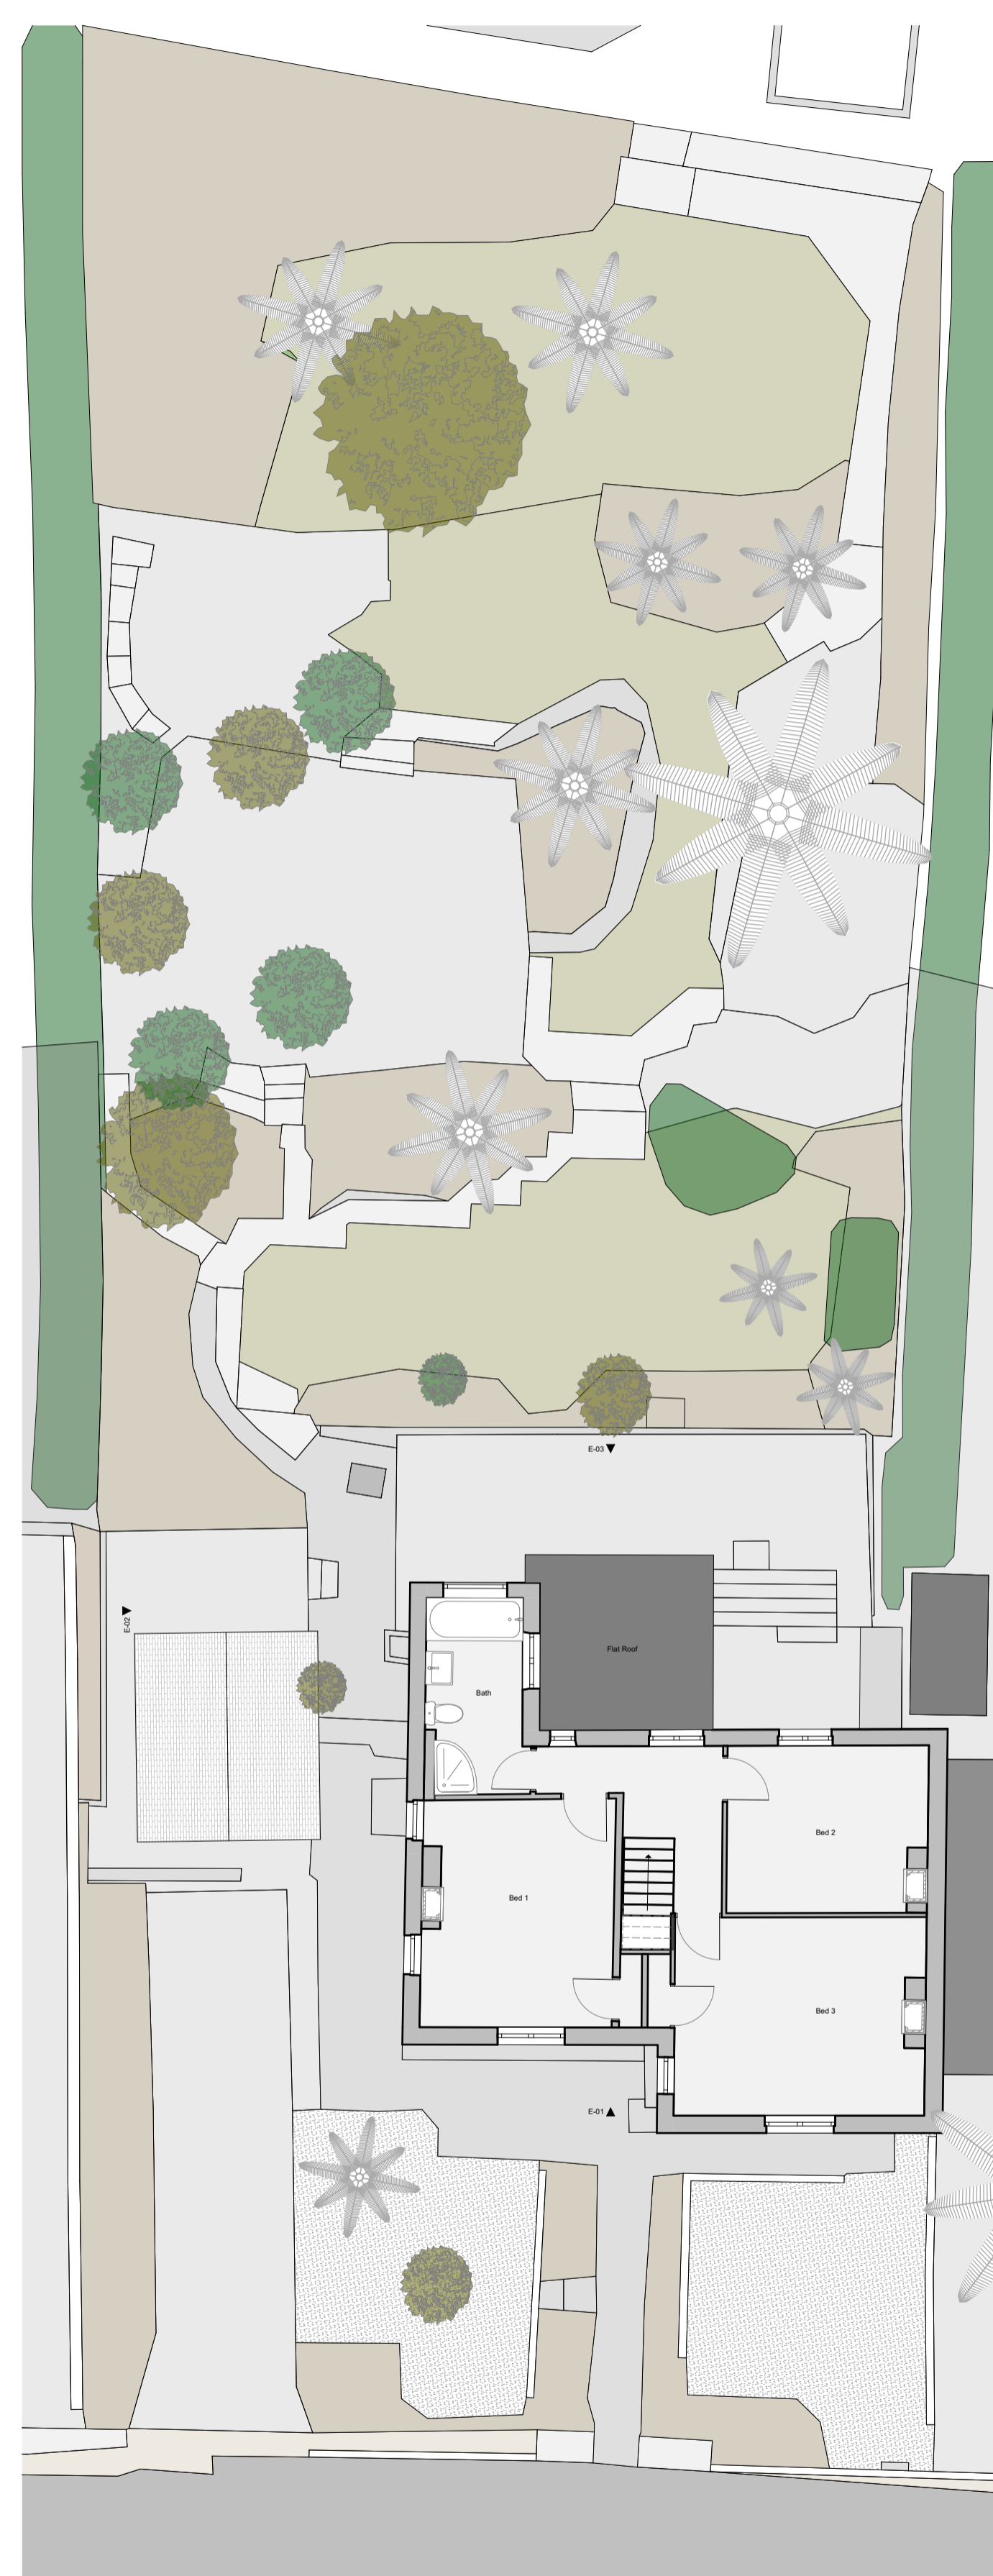
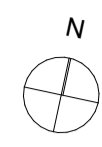



0. Existing Ground Floor 1:100

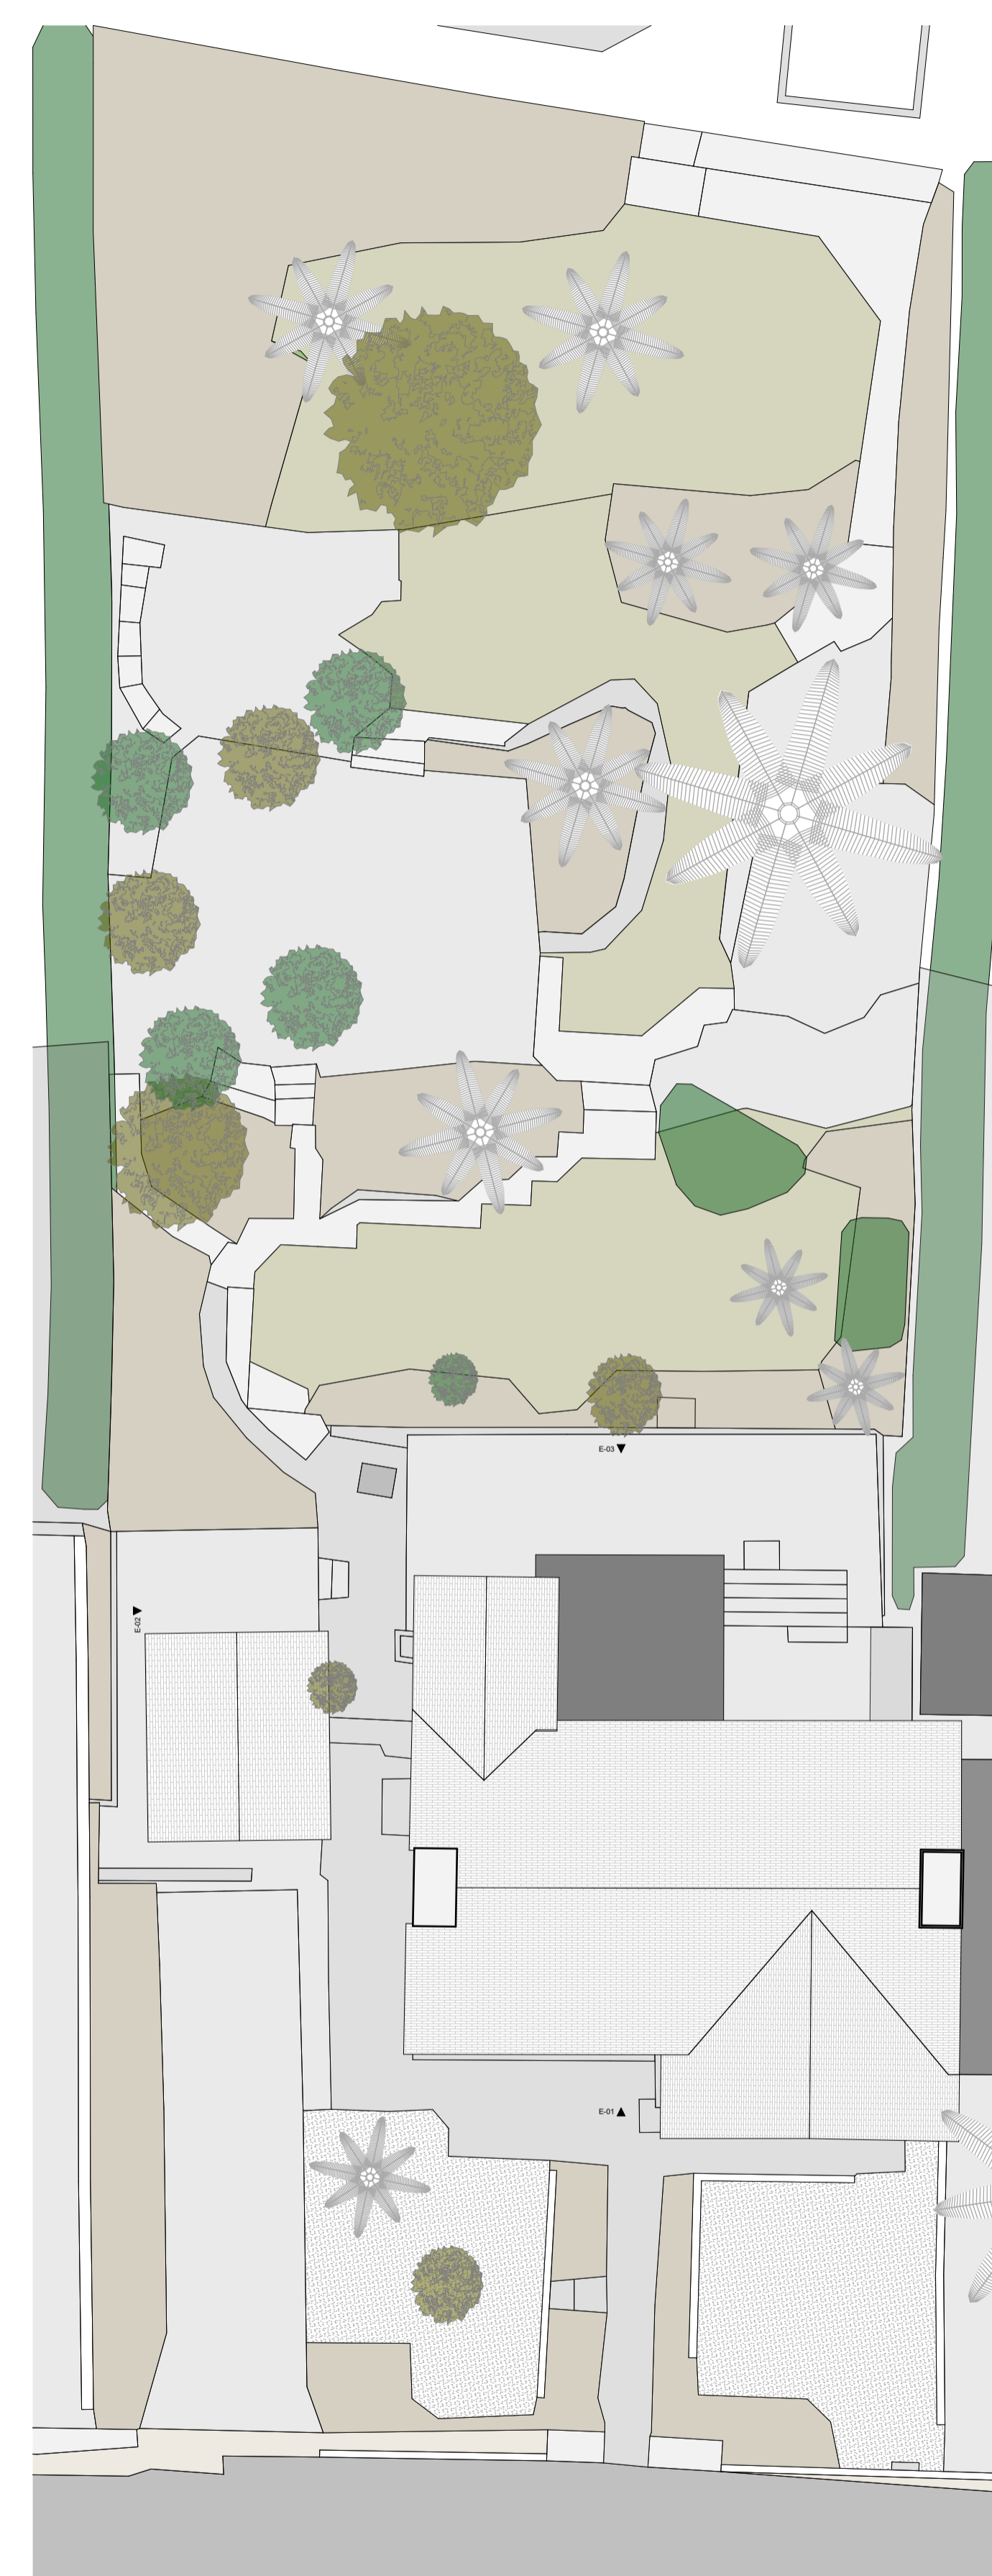

1. Existing First Floor 1:100

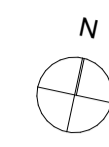

2. Existing Roof 1:100

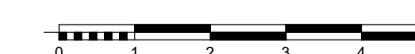

**SW**<sup>o</sup>

Studio West Architects Ltd ©

Old Stable Yard  
Market Street  
St. Just  
Penzance  
Cornwall TR19 7HU



T: +44(0)01736 788892  
E: info@studiowestarchitects.co.uk  
W: www.studiowestarchitects.co.uk

This drawing is copyright to  
Studio West Architects Ltd ©

1. This drawing is to be read in conjunction with the Structural Engineer's drawings and specifications.
2. The contractor is responsible for all figured dimensions and for the correct setting out of work on site.
3. Only figured dimensions are to be used, any discrepancies are to be reported to the Architect before proceeding.
4. All materials and workmanship to comply with the current British Standards and codes of practice.
5. If the works are not subject to a building contract administered by Studio West Architects Ltd, no responsibility for errors arising on site or due to variation from the Architect's drawing can be accepted by the Architects.

Revision	Date

Job Title  
**1 Coastguard Cottages**  
Treen - TR19 6LQ  
Alterations and Extension  
For Anna & Chris Haynes

Drawing Title  
**Existing Plans**

Drawing Status  
**PLANNING**

Drawn by	Date	Checked by	Date
nw	Jul 2023	sw	Jul 2023

Scale  
as stated at A1

Drawing Number	Revision
2209 PL 03	

**SW**<sup>o</sup>