


31 Fernhill road block plan

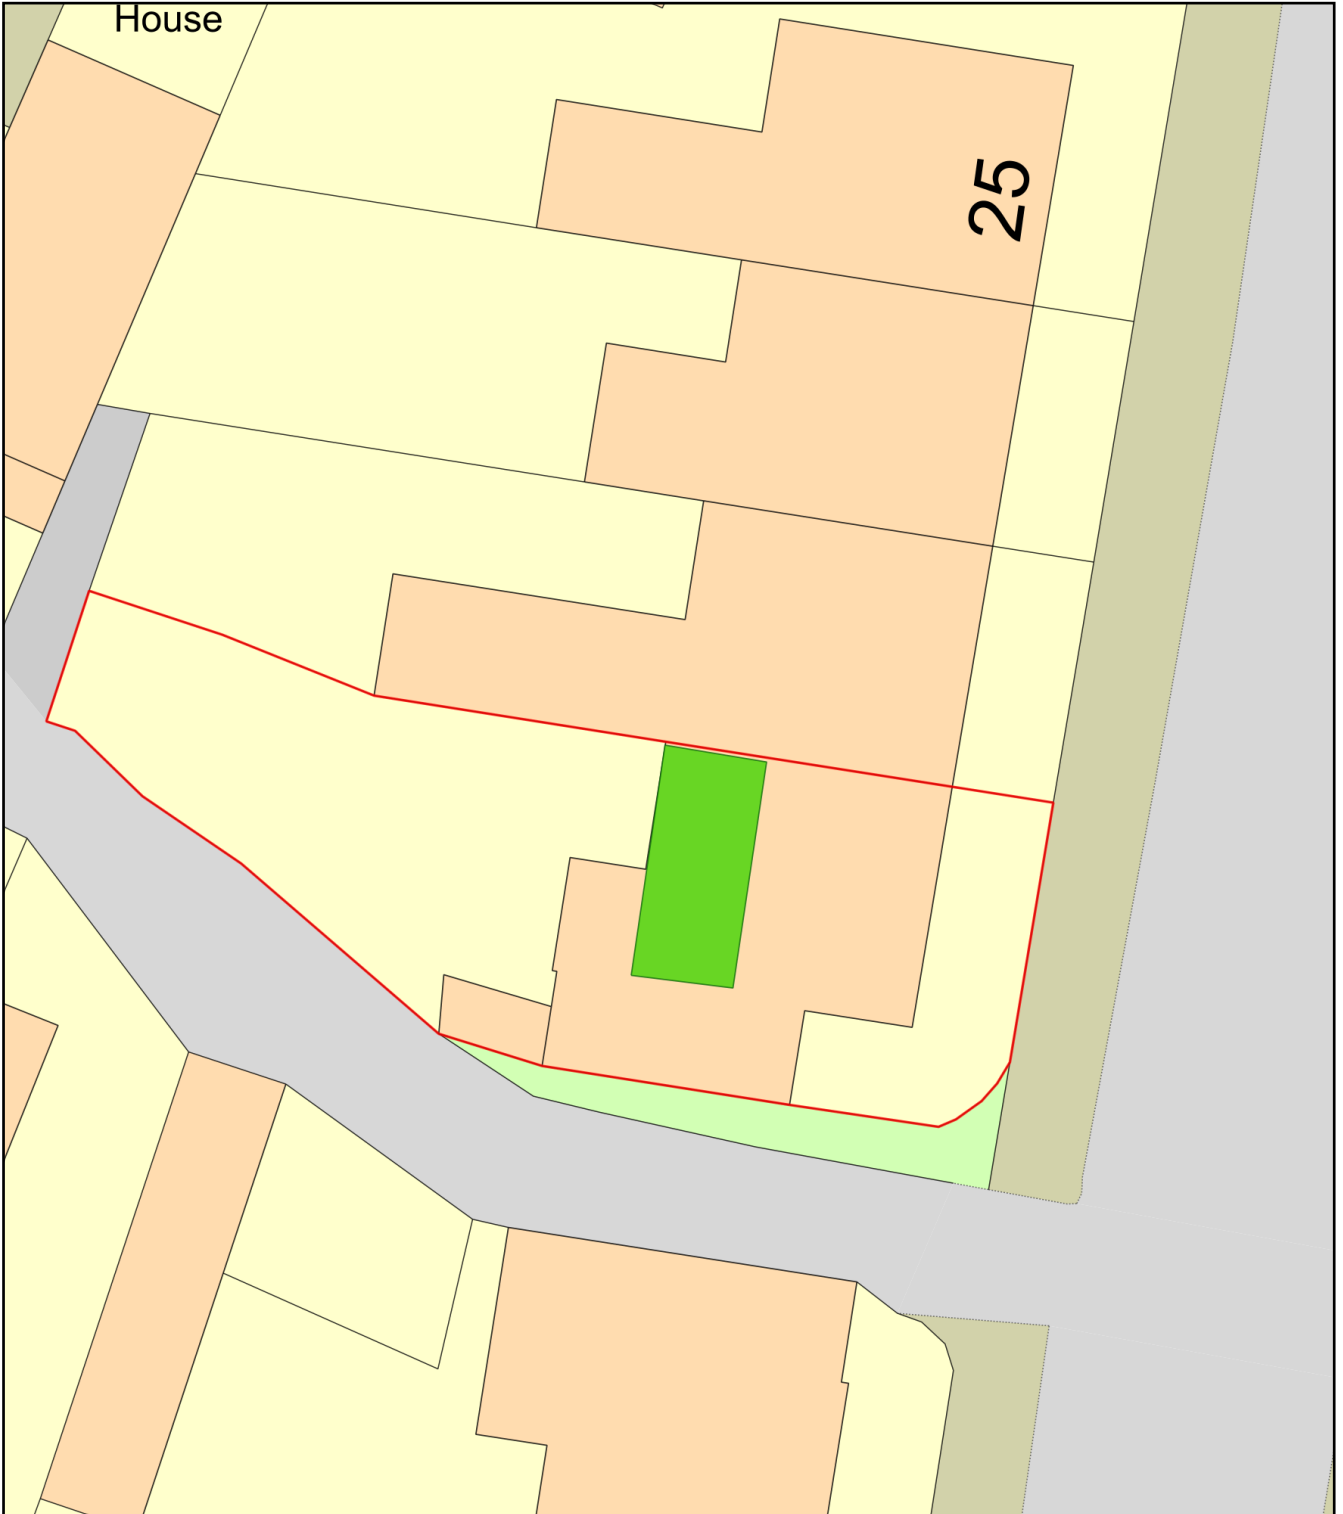

Plan Produced for: Simon Morgan

Date Produced: 20 Oct 2023

Plan Reference Number: TQRQM23226150829349

Scale: 1:200 @ A4