
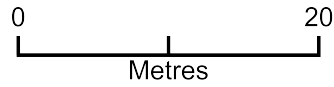


Castle Cottage - for planning application

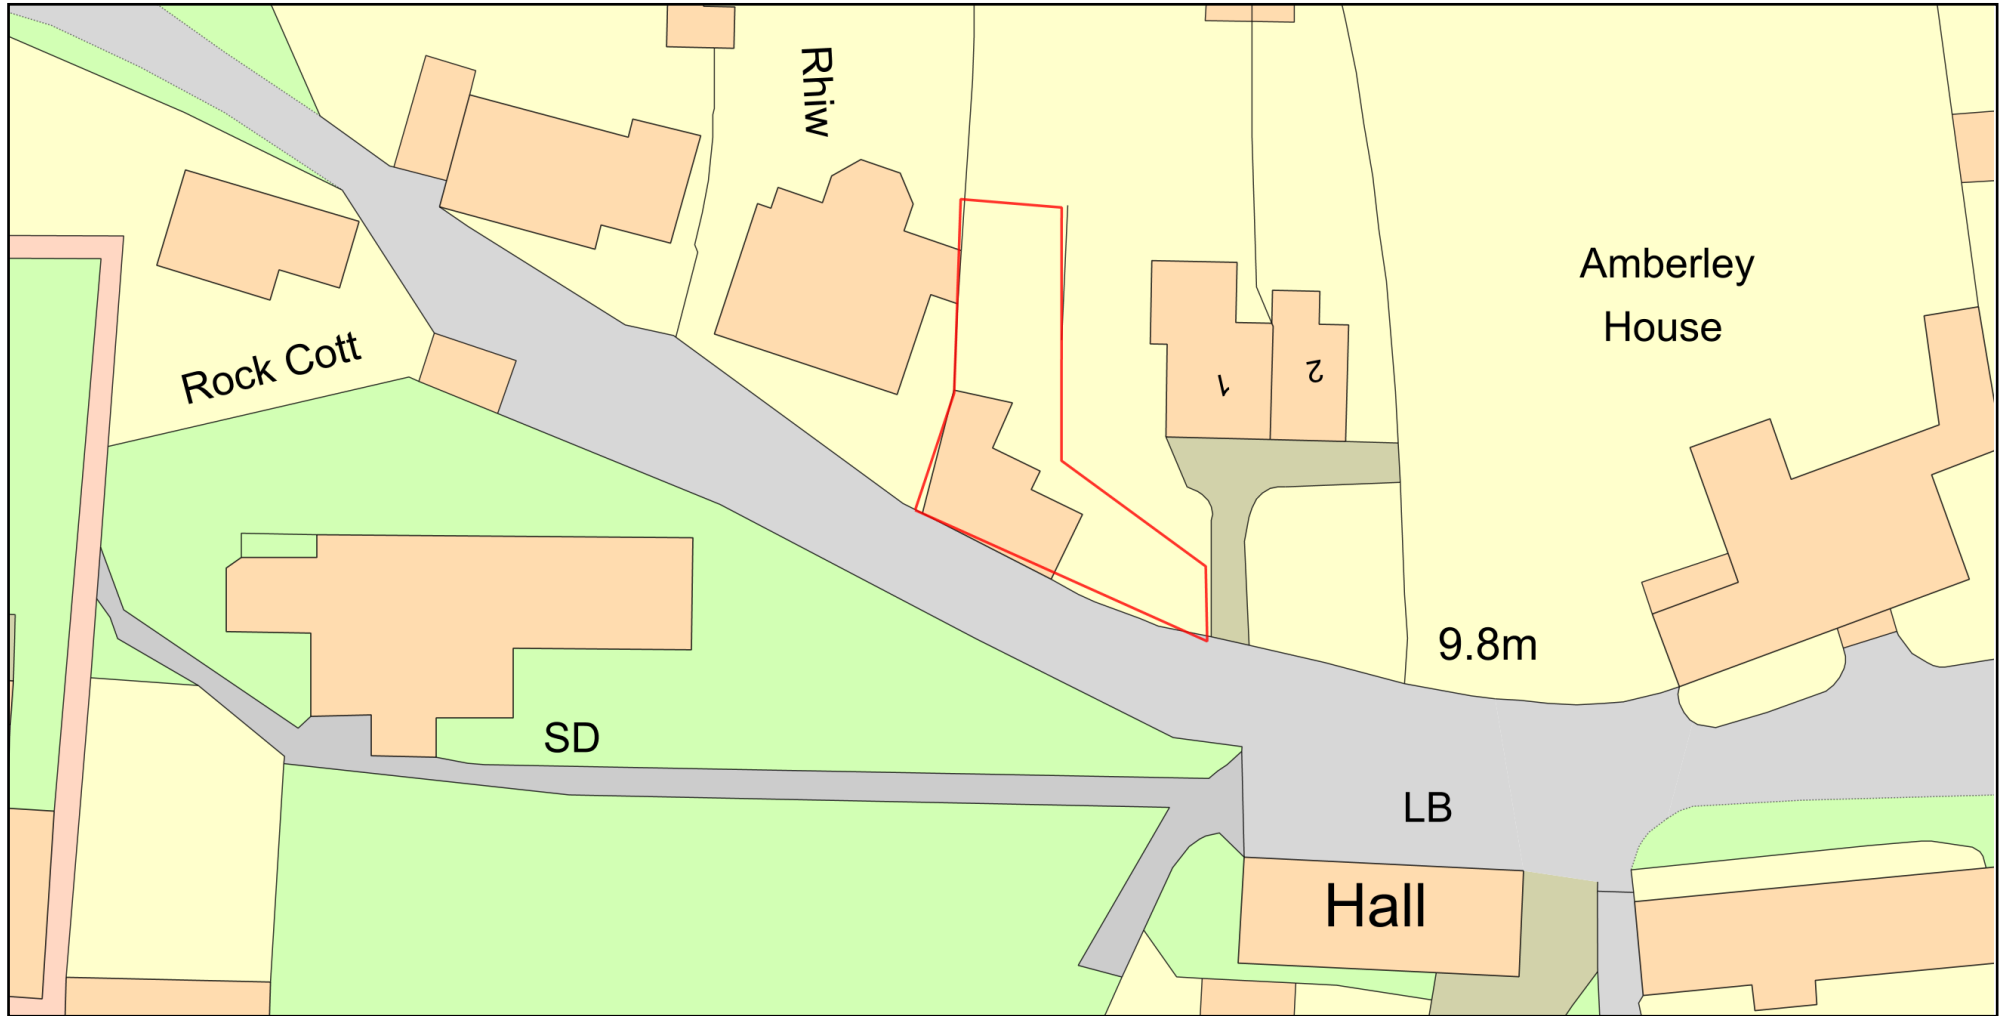

Plan Produced for: Jeremy Crump

Date Produced: 19 Sep 2023

Plan Reference Number: TQRQM23262151919274

Scale: 1:500 @ A4

© Crown copyright and database rights 2023 OS 100042766