



2 **Proposed elevation: East**
Scale: 1:100

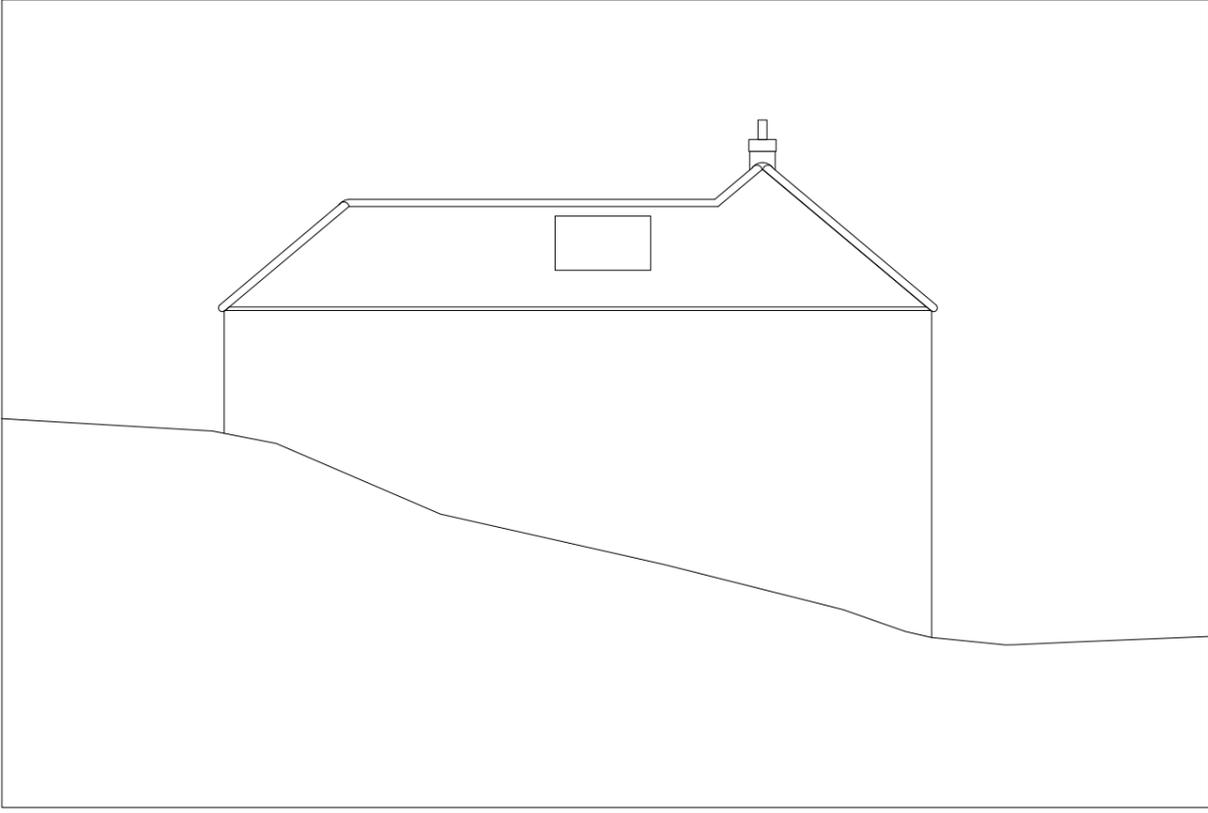

1 **Proposed elevation: West**
Scale: 1:100



6 **Proposed elevation: North**
Scale: 1:100

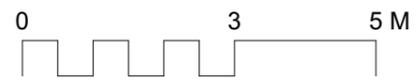

A	16/10/2023	JK
Rev	Date	By

John Konings RIBA

48 Falkland Road, N8 0NX
 Telephone +44(0) 7810820173
 Email j.e.konings@gmail.com

Client
 Mr J. Crump and Ms K. Trench

Project
 Castle Cottage, BN18 9NF Amberley

Drawing Title
 Proposed elevations

Date	Drawn	Checked
16/10/2023	JK	ICT

Scale
 1:100 at A3

Issue Status
Planning

Project Number	Drawing Number	Revision
2303	AP04	A