



3 Existing elevation: East  
Scale: 1:100

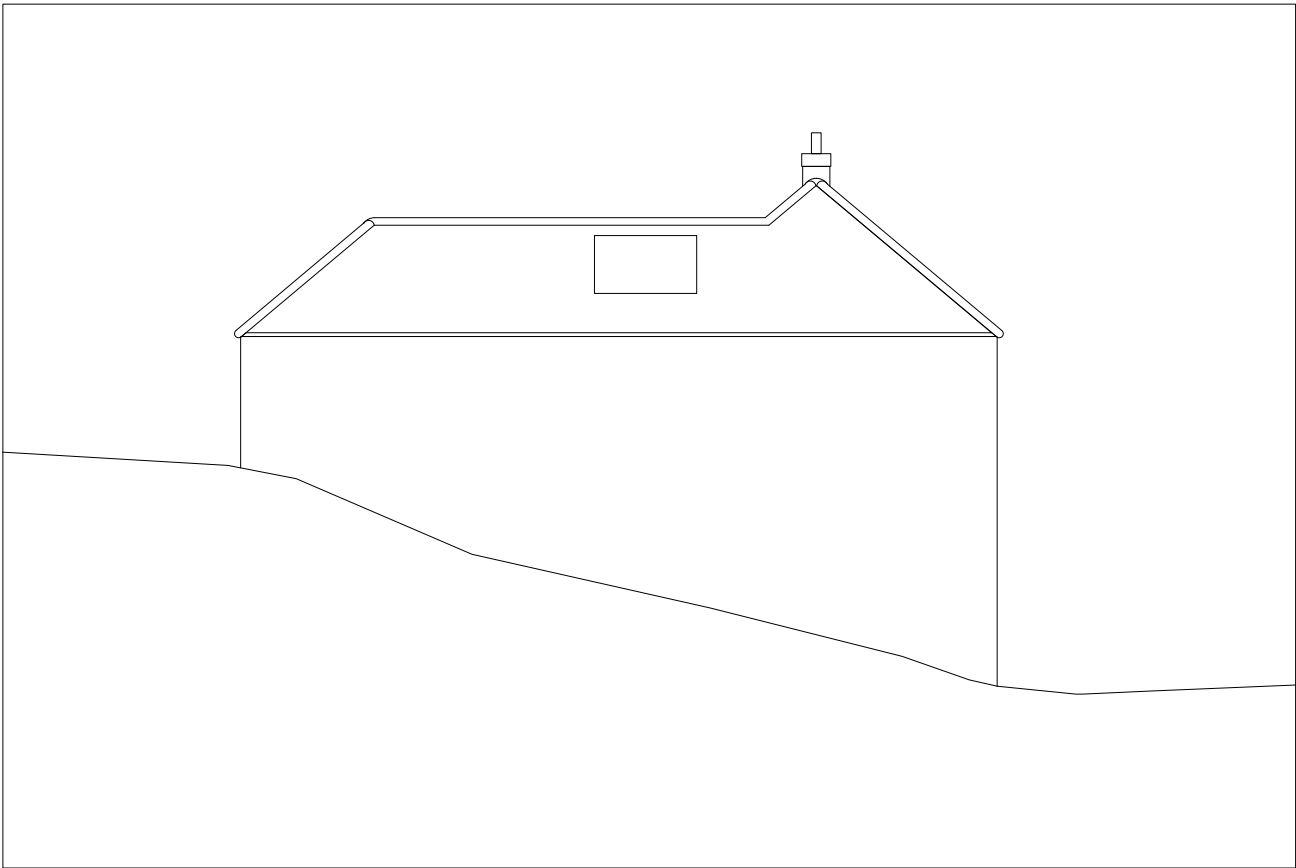

4 Existing elevation: West  
Scale: 1:100



5 Existing elevation: North  
Scale: 1:100

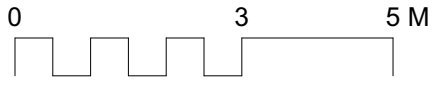

A	16/10/2023	JK
Rev	Date	By

**John Konings RIBA**

48 Falkland Road, N8 0NX  
 Telephone +44(0) 7810820173  
 Email j.e.konings@gmail.com

Client  
 Mr J. Crump and Ms K. Trench

Project  
 Castle Cottage, BN18 9NF Amberley

Drawing Title		
Existing elevations		
Date	Drawn	Checked
16/10/2023	JK	ICT

Scale  
 1:100 at A3

Issue Status		
Planning		
Project Number	Drawing Number	Revision
2303	S03	A