
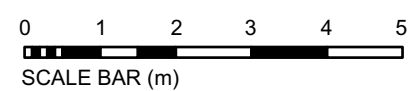
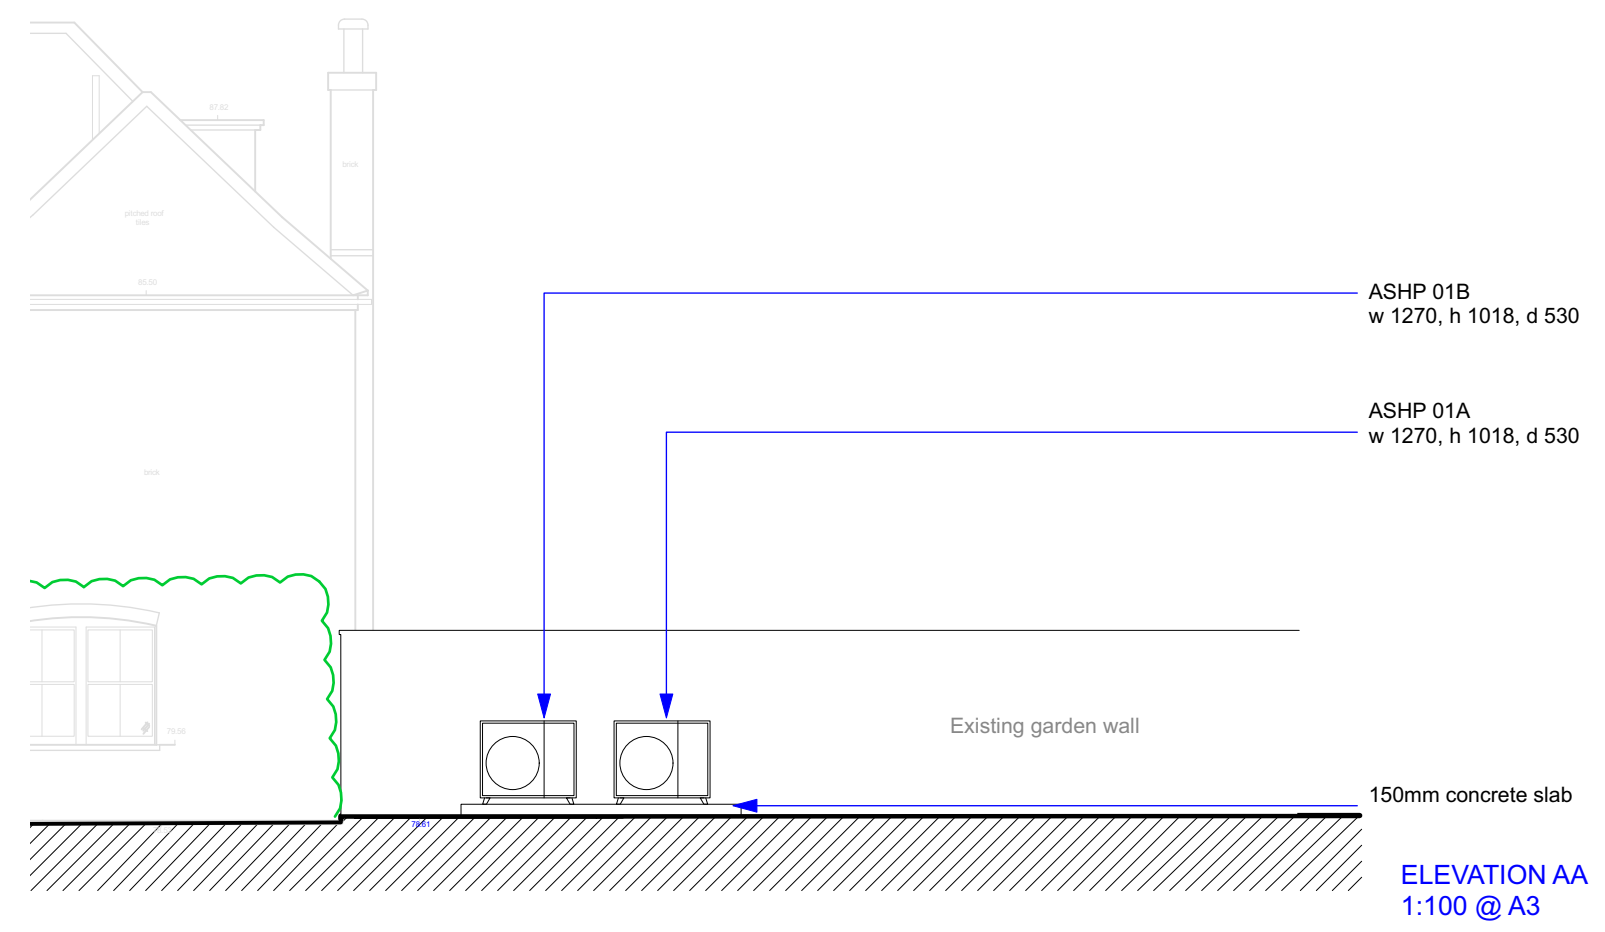
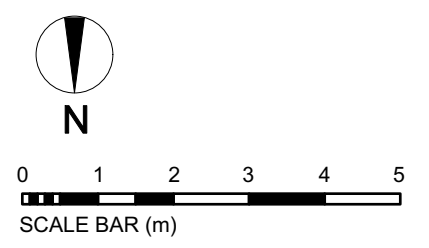


PROPOSED

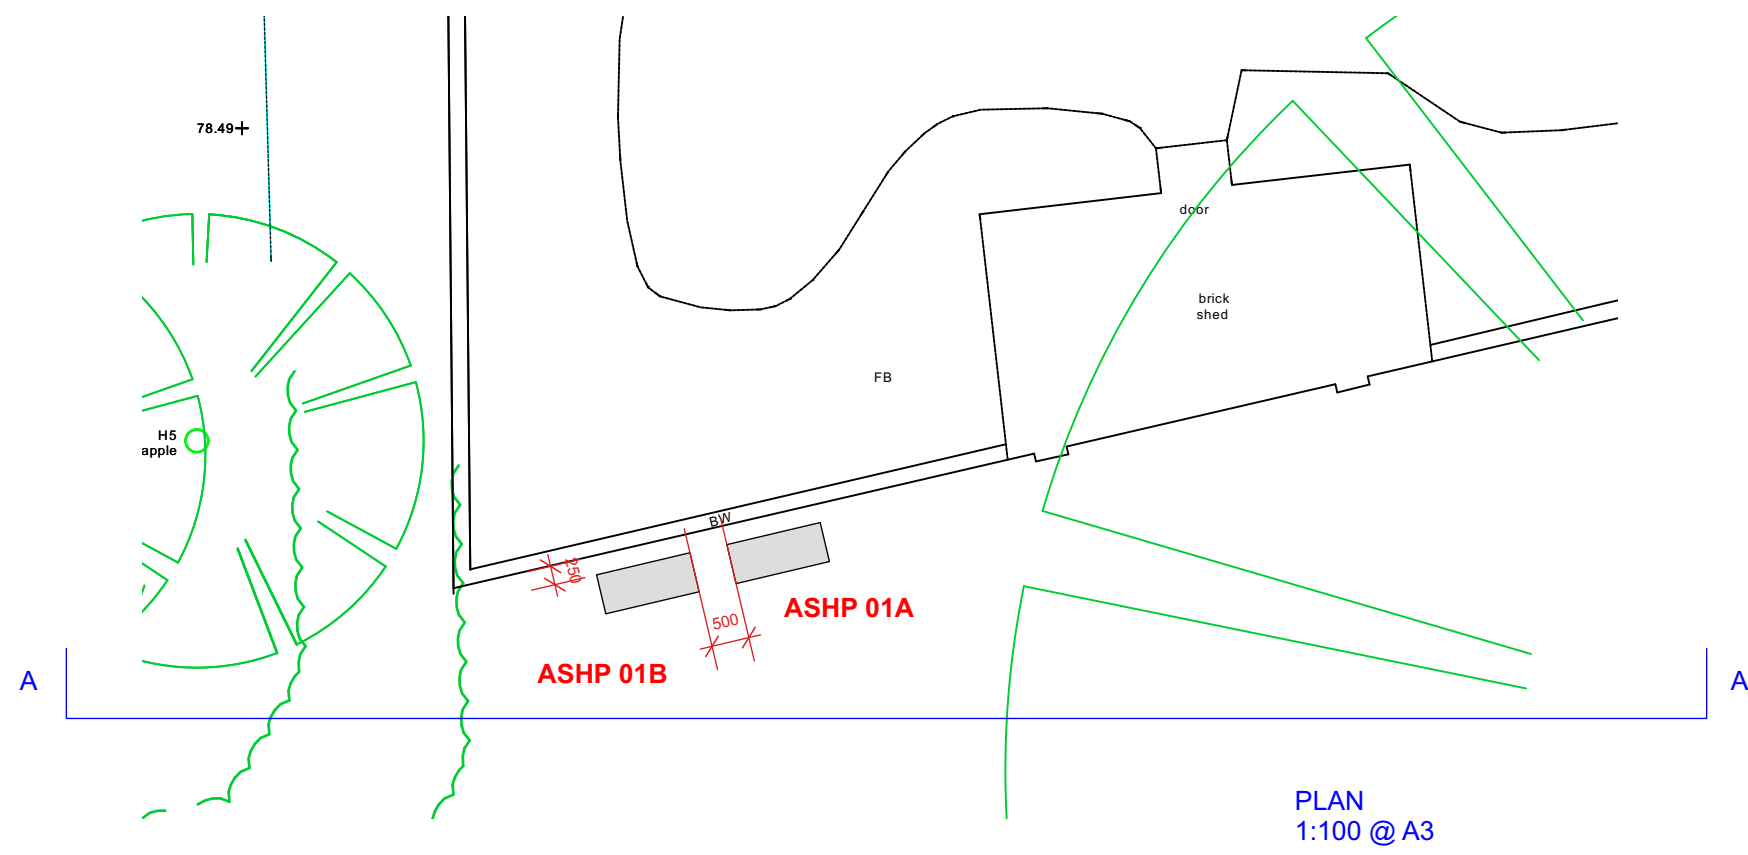

<small>WRITTEN DIMENSIONS ONLY TO BE USED ALL DIMENSIONS ARE IN MILLIMETRES ALL DIMENSIONS TO BE VERIFIED ON SITE ANY INCONSISTENCIES TO BE REPORTED TO THE ARCHITECT IMMEDIATELY</small>	Job No: 7404	p-ad 192D Compton Hill Road, Notting Hill Gate, London, W8 7HT t: 0208-4590172 e: ben@pelicanad.co.uk	p-ad
	FOR PLANNING PURPOSES ONLY	Title Kent House - Proposed extract of walled garden	Number 7404/ ASHP/04
KENT HOUSE EAST HARTING GU31 5LS	Drawn by BB	Scale 1:100 @ A3	Rev