

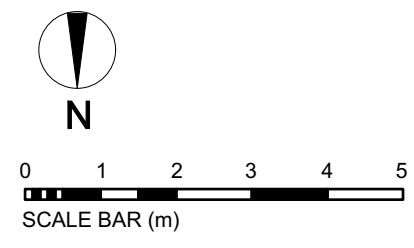



EXISTING

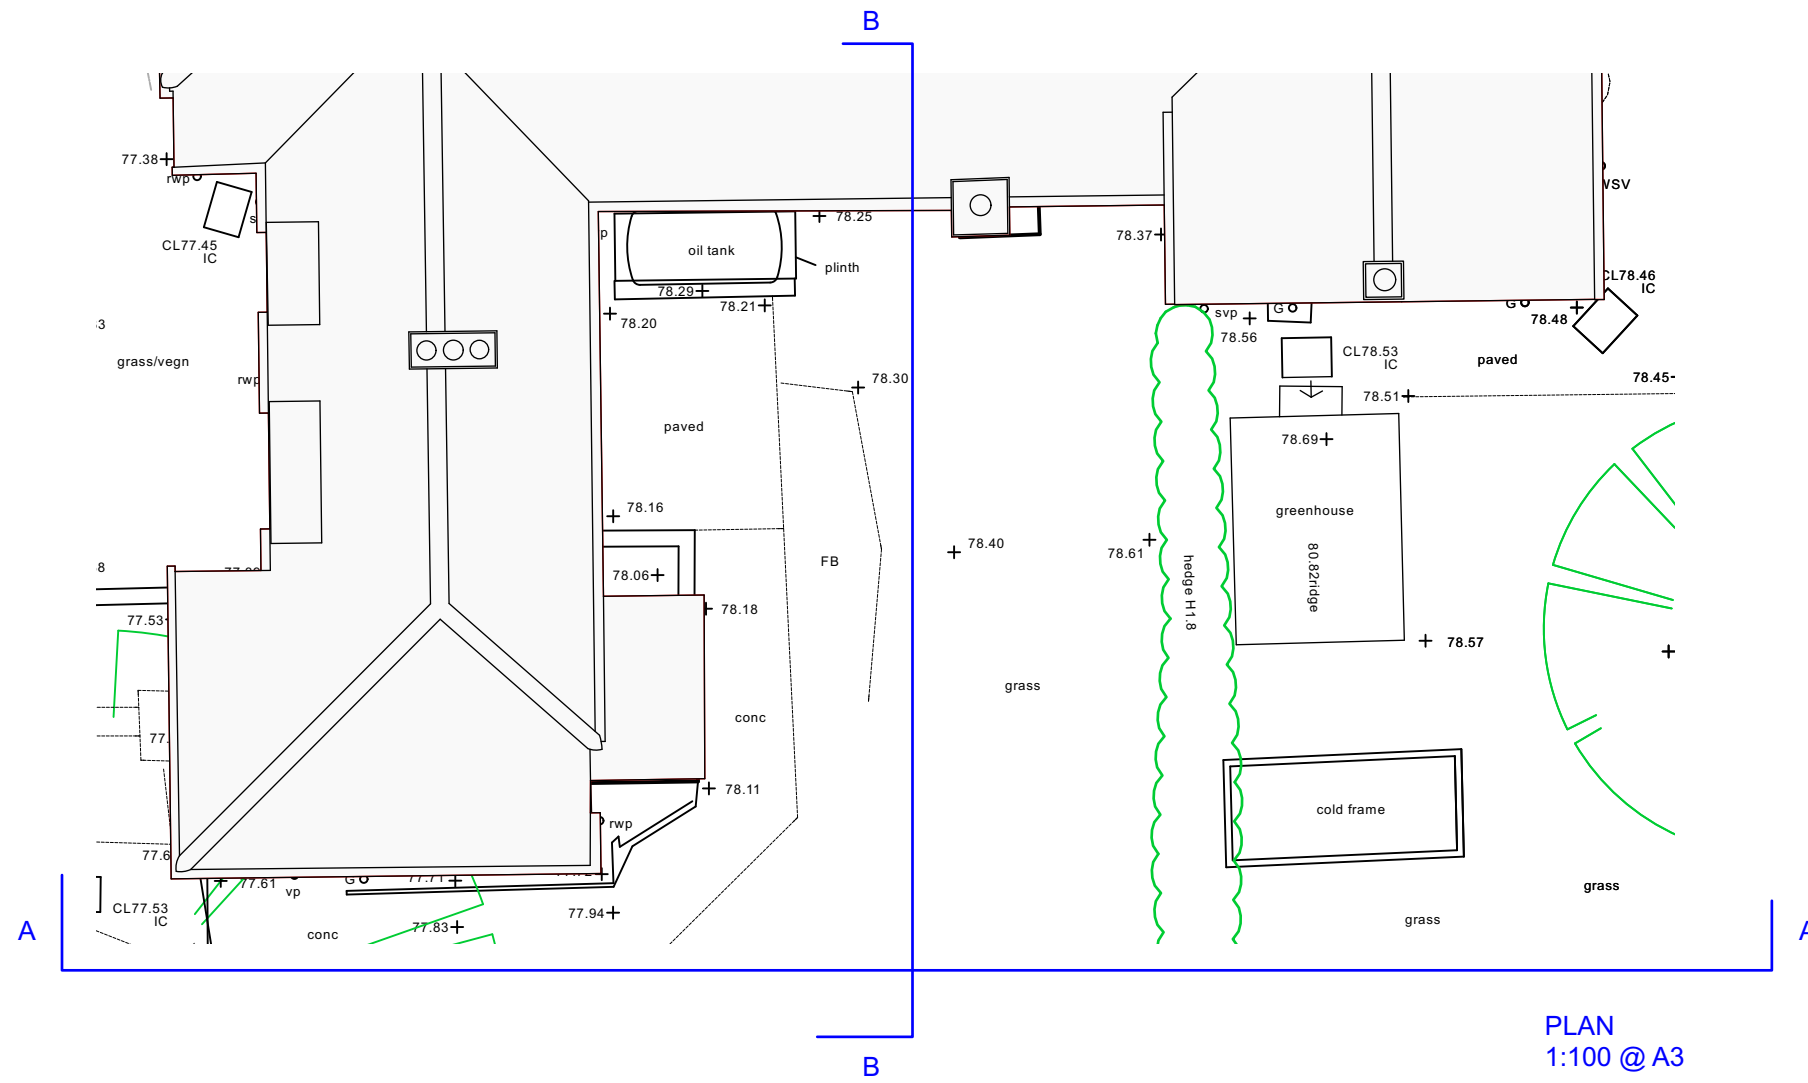

ELEVATION AA
1:100 @ A3

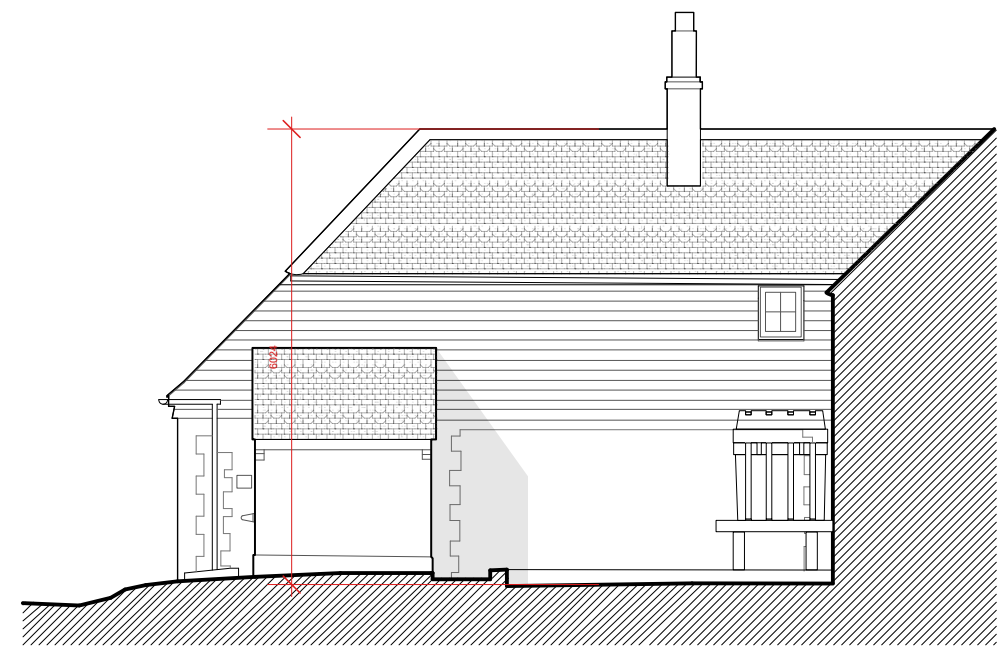

ELEVATION BB
1:100 @ A3

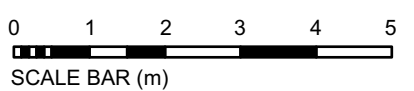

| | | | | | |
|---|--|---|---|--|--|
| <small>WRITTEN DIMENSIONS ONLY TO BE USED ALL DIMENSIONS ARE IN MILLIMETRES ALL DIMENSIONS TO BE VERIFIED ON SITE ANY INCONSISTENCIES TO BE REPORTED TO THE ARCHITECT IMMEDIATELY</small> | Job No: 7404 <small>FOR PLANNING PURPOSES ONLY</small> | p-ad <small>192D Campden Hill Road, Notting Hill Gate, London, W8 7TH</small> | <small>t: 0208-4590172 e: ben@pelicanad.co.uk</small> | | |
| | KENT HOUSE EAST HARTING GU31 5LS | <small>Title</small> Kent & Cole Cottage - Existing Plan & Elevations | <small>Scale</small> 1:100 @ A3 | | <small>Number</small> 7404/ASHP/05 |
| | <small>Drawn by</small> BB | <small>Rev</small> | | | |