


EXISTING

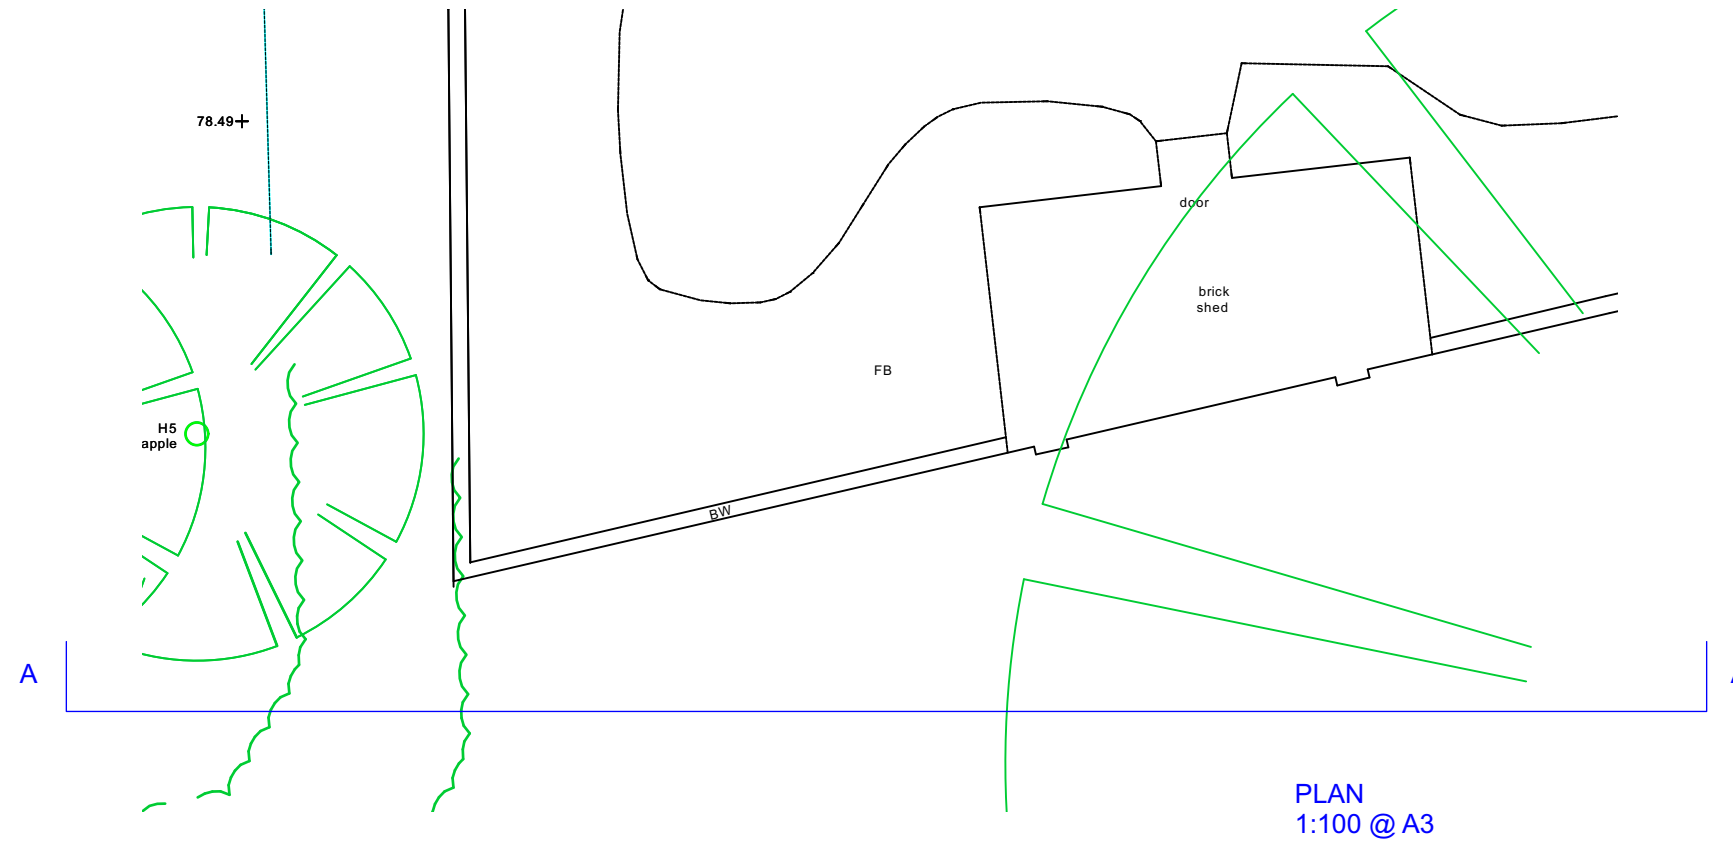

ELEVATION AA
1:100 @ A3

<small>WRITTEN DIMENSIONS ONLY TO BE USED ALL DIMENSIONS ARE IN MILLIMETRES ALL DIMENSIONS TO BE VERIFIED ON SITE ANY INCONSISTENCIES TO BE REPORTED TO THE ARCHITECT IMMEDIATELY</small>	Job No: 7404 <small>FOR PLANNING PURPOSES ONLY</small>	p-ad <small>192D Comden Hill Road, Notting Hill Gate, London, W8 7TH</small>	<small>t: 0208-4590172 e: ben@pelicanad.co.uk</small>		
	KENT HOUSE EAST HARTING GU31 5LS	<small>Title</small> Kent House - Existing extract of walled garden	<small>Scale</small> 1:100 @ A3		<small>Number</small> 7404/ ASHP/03
	<small>Drawn by</small> BB	<small>Rev</small>			