


LEGEND:

- SITE BOUNDARY (7532m<sup>2</sup>)
- - - BUILDING BOUNDARY (1330m<sup>2</sup>)
- PROPOSED WORKS AREA

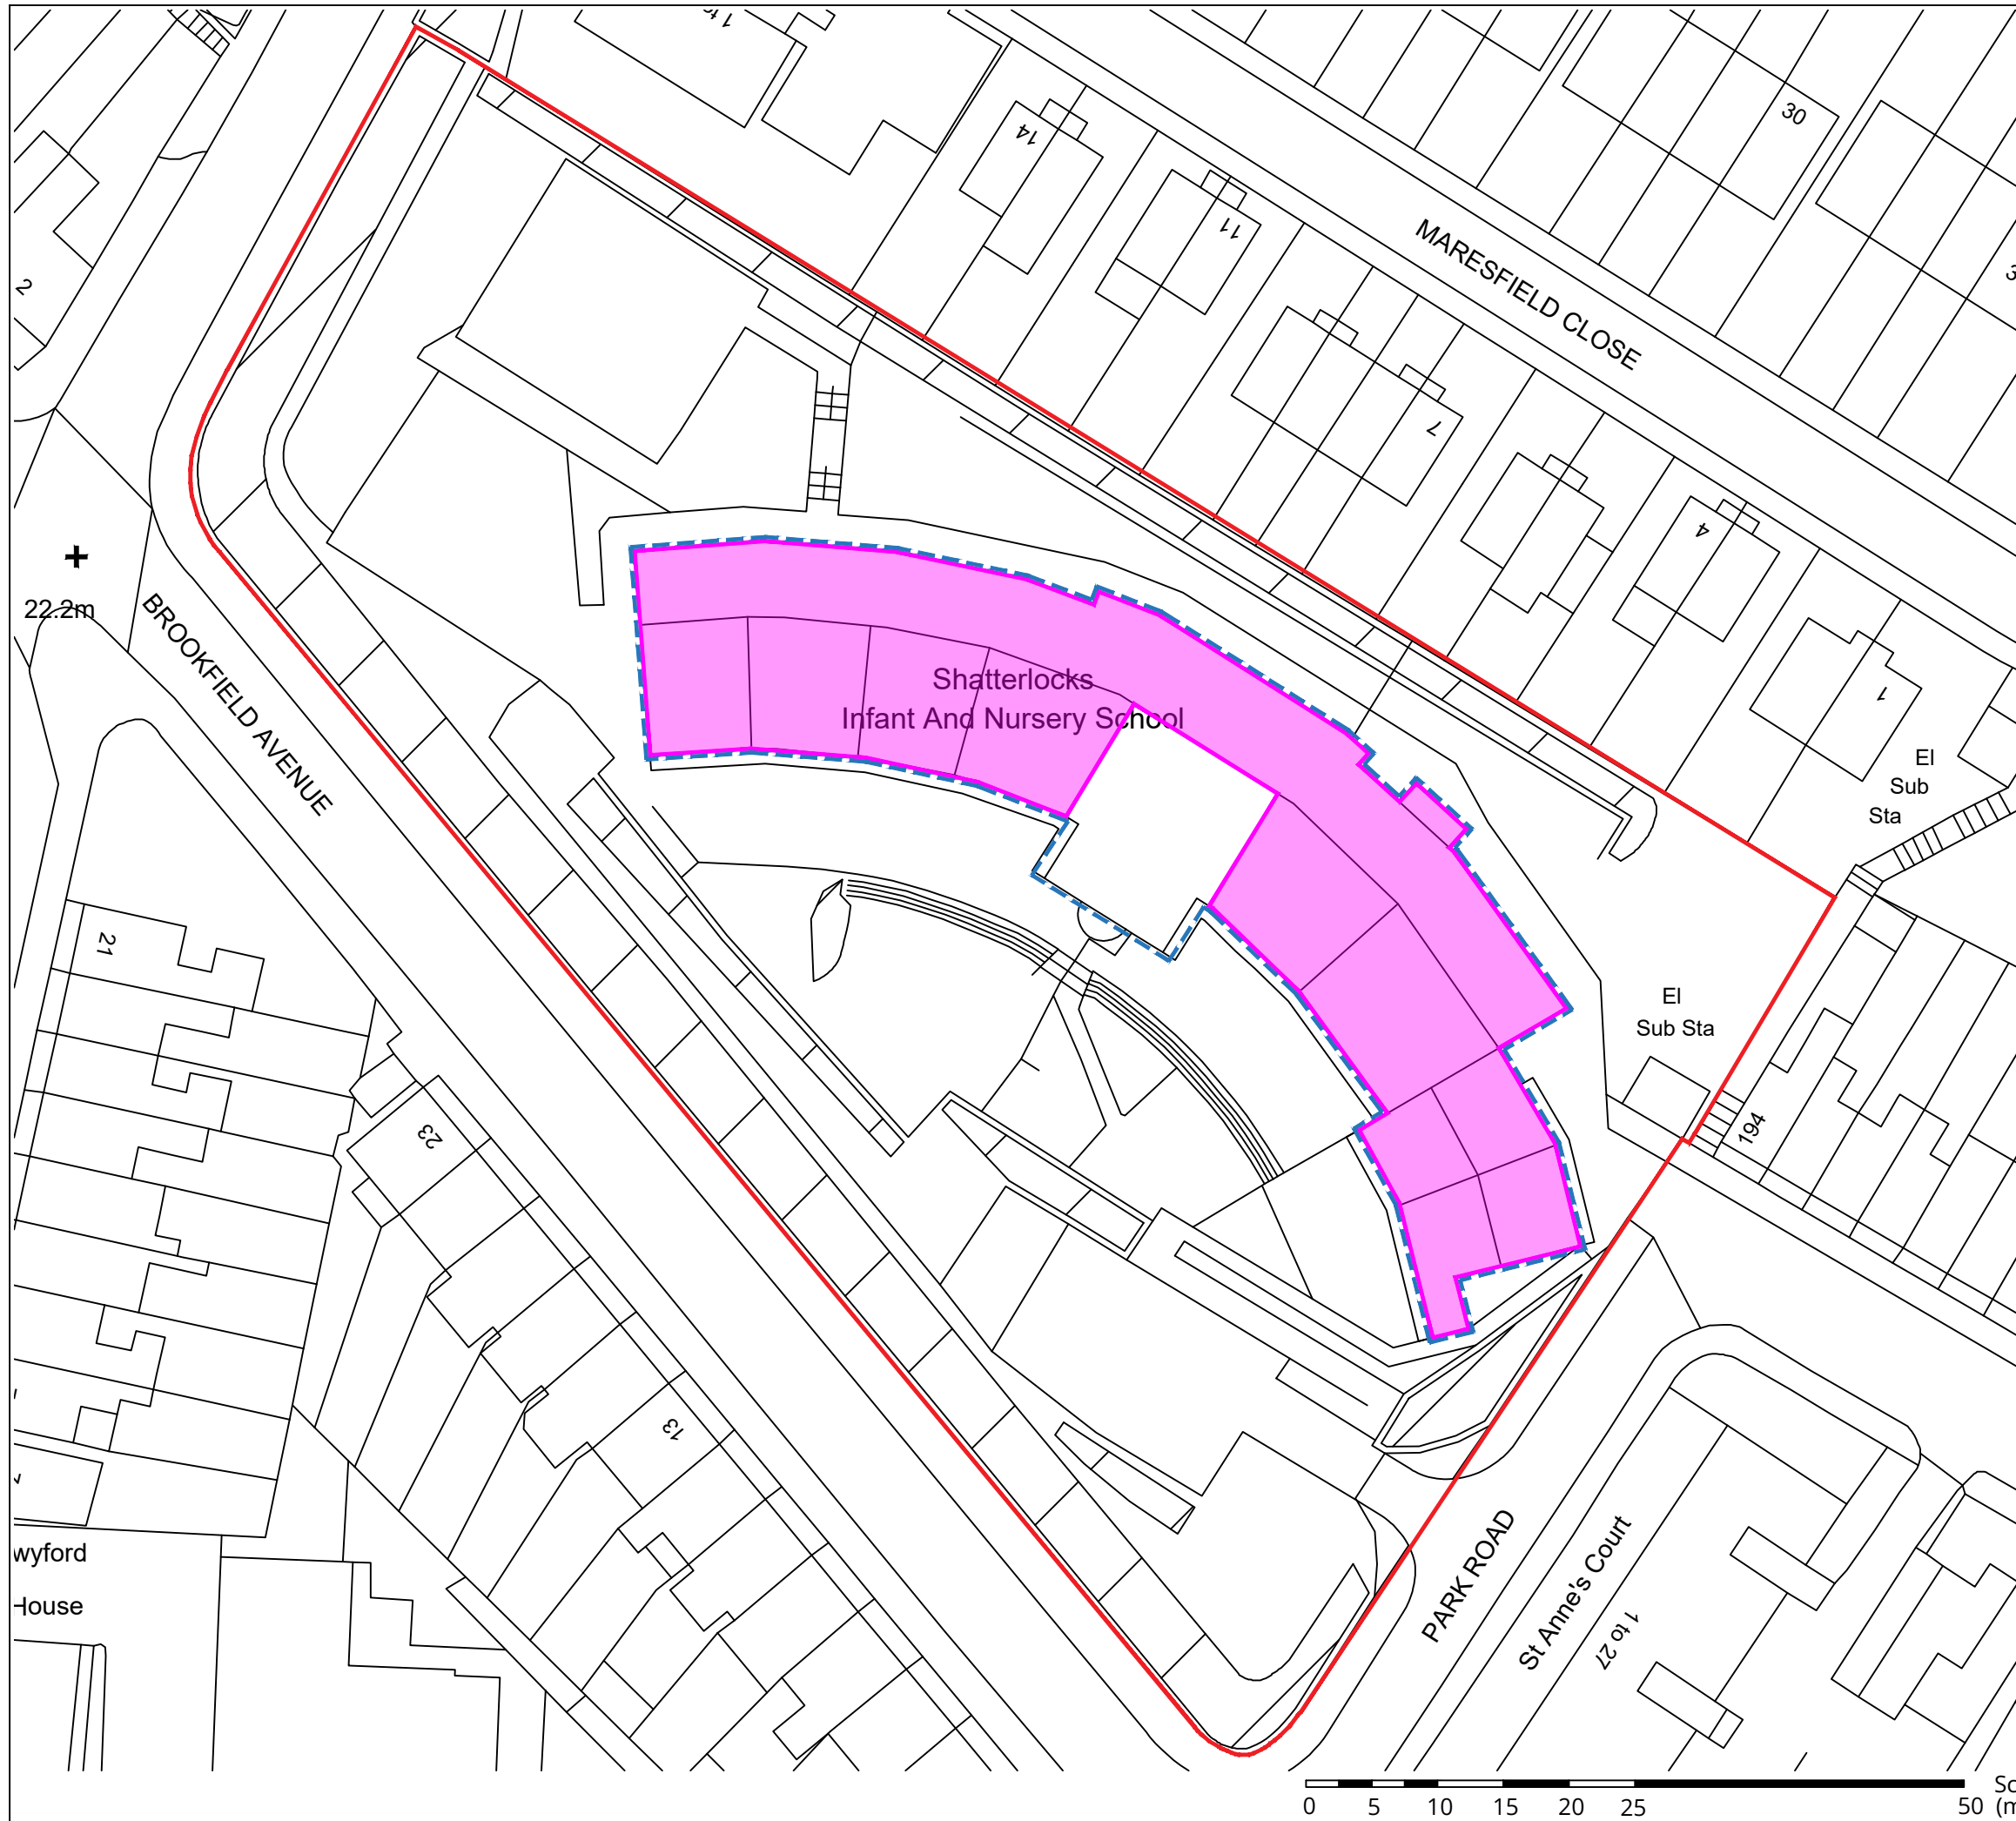

Drawing Status: **PLANNING**

P01	FOR PLANNING	Oct. 23	CC
-----	--------------	---------	----

Rev	Description	Date	By
-----	-------------	------	----



MAJESTY HOUSE, AVENUE WEST  
SKYLINE 120, BRAINTREE  
ESSEX, CM77 7AA  
T: 01279 647111  
W: www.barker-associates.co.uk  
E: mail@barker-associates.co.uk

Client: **SAMPHIRE STAR EDUCATION TRUST**


Project Title:  
**SHATTERLOCKS INFANT AND NURSERY SCHOOL  
ROOFING REMEDIAL WORKS  
HEATHFIELD AVENUE, CT16 2PB**

Drawing Title:  
**EXISTING BLOCK PLAN**

Drawn	Checked	Scale	Date
CC	NG	1:500 @ A3	Jun. 23

**BUILDING SURVEYING**

Drawing Number	Project No.	Status	Revision
<b>P22793-BA-ZZ-GF-DR-B-2001</b>	<b>P22-0793</b>	<b>S1</b>	<b>P01</b>

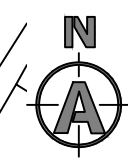

Scale 1:500  
50 (metres)

