


© This drawing is the sole copyright of Archytas Ltd and no part may be reproduced without their written consent.
 ONLY SCALE FROM THIS DRAWING FOR THE PURPOSES OF DETERMINING A PLANNING APPLICATION
 All dimensions are to be checked on site.
 This drawing is to be read in conjunction with all relevant consultants information.

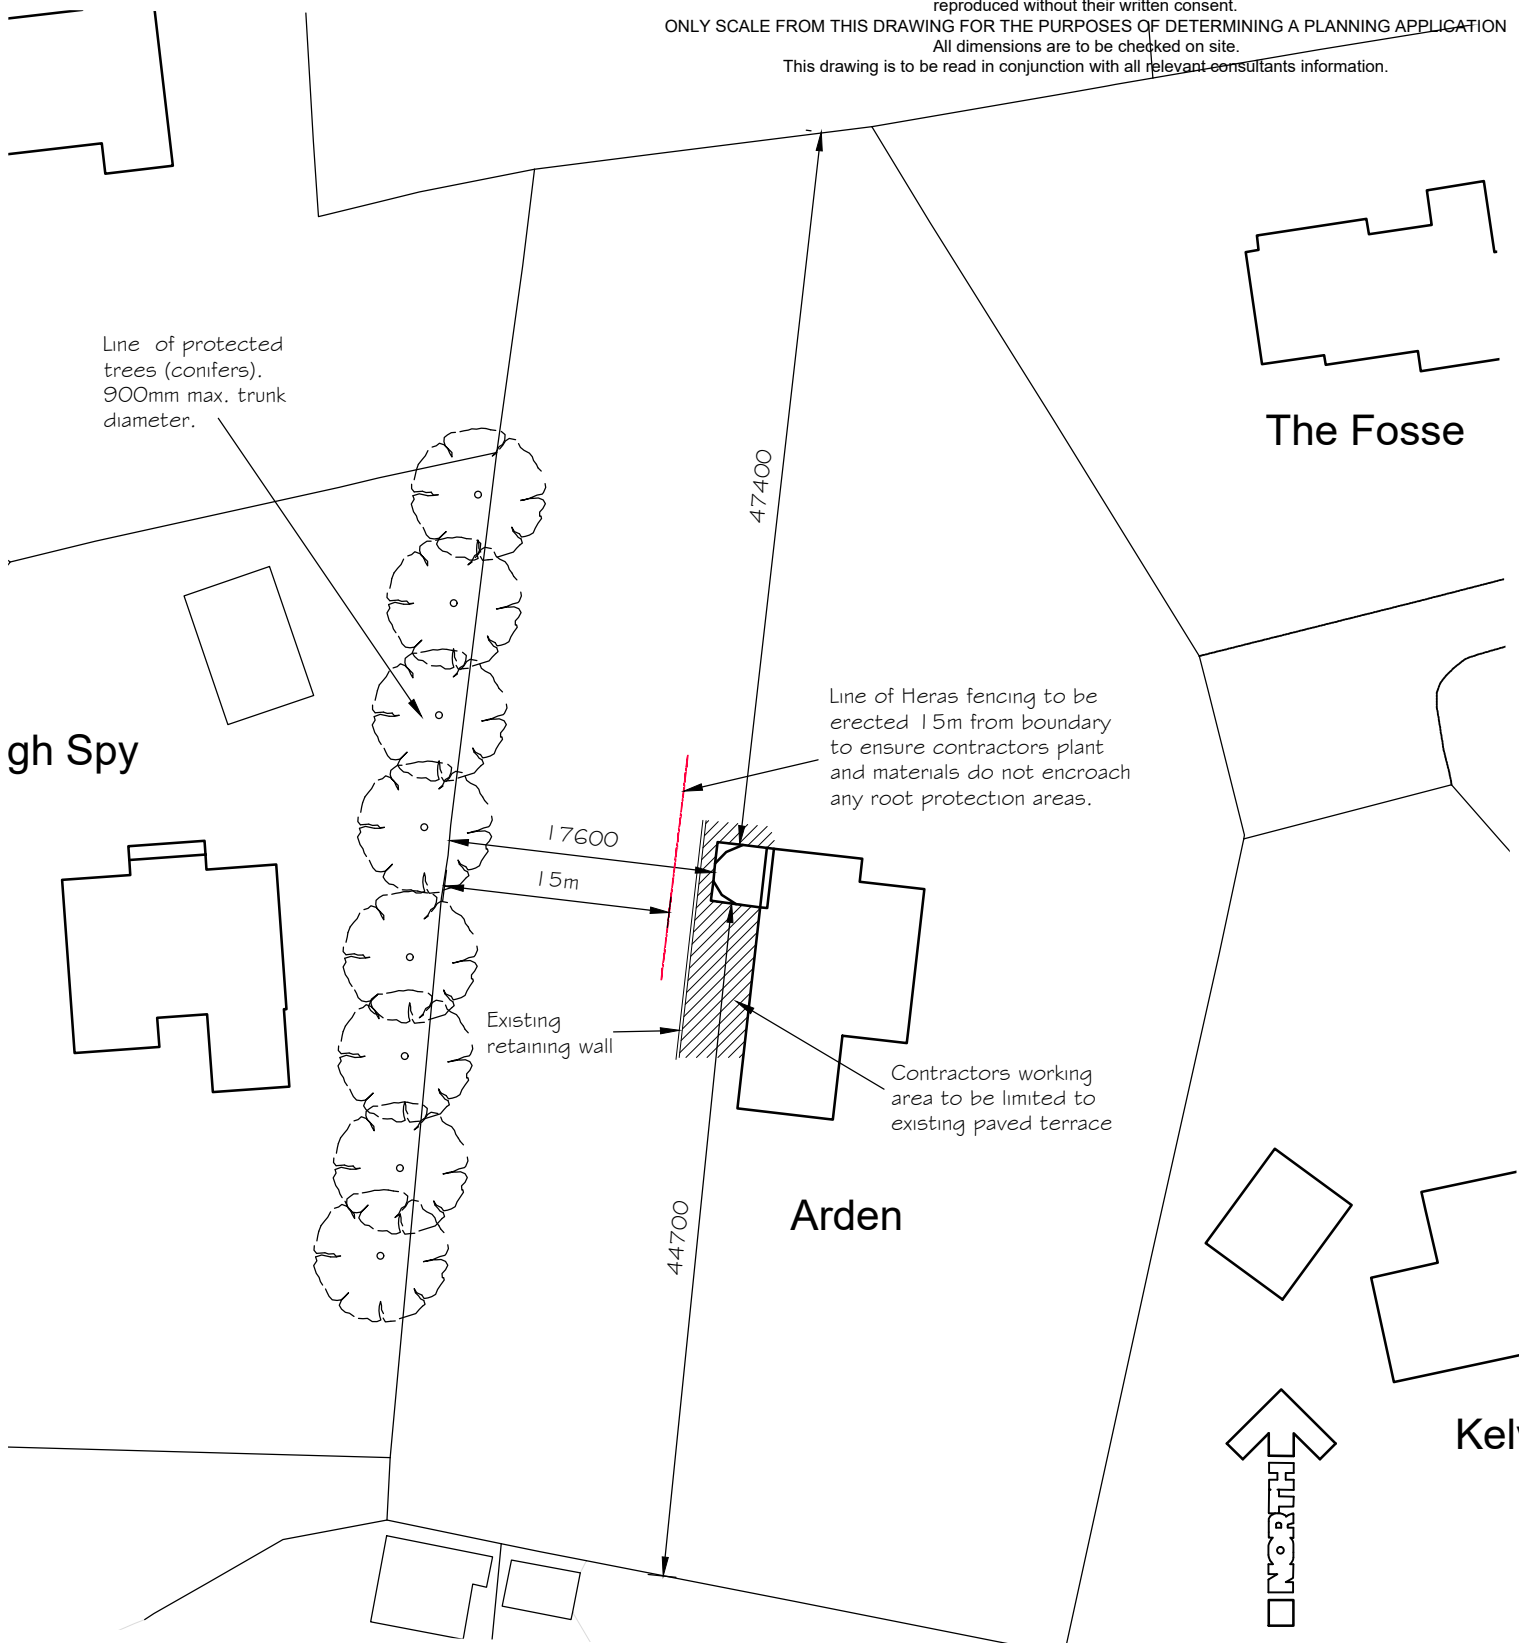

Mapping contents © Crown copyright and database rights 2023 Ordnance Survey 100035207

0 10 20m
 Scale 1:500

BLOCK PLAN

A. Dimensions added
 No. Revision

24.10.23
 Date

 SCOTTS of READING ROOFS-EXTENSIONS-HOME IMPROVEMENTS www.scottsofreading.co.uk	Project Proposed single storey rear extension Arden, Pheasant Copse, Fleet, GU51 4LP	Project No S23-11	Drg No 02	Rev A
	Drawing Title Block Plan	Scale 1:500 @ A4	Drawn by CG	
	Rowan Lodge ☐ Southend Road ☐ Southend Bradfield ☐ RG7 6ES tel: 0118 9745100 ☐ e-mail: enquiries@archytas.co.uk Architectural Design Services ☐ Planning ☐ Building Design ☐ Surveying New Build ☐ Extensions ☐ Residential and Commercial ☐ Listed Buildings	Date Oct 2023		